

TRIANGULATION AND PRECISE TRAVERSE SKETCHES

TO ACCOMPANY

REPORT

INTERNATIONAL BOUNDARY COMMISSION

REESTABLISHMENT OF THE BOUNDARY BETWEEN THE  
UNITED STATES AND CANADA

SOURCE OF THE ST. CROIX RIVER TO THE ST. LAWRENCE RIVER



DEPARTMENT OF STATE

1924

g 327.73  
In 8jo  
maps

INTERNATIONAL BOUNDARY COMMISSION

TRIANGULATION AND  
PRECISE TRAVERSE SKETCHES

TO ACCOMPANY THE REPORT ON THE REESTABLISHMENT OF THE INTERNATIONAL BOUNDARY  
FROM THE SOURCE OF THE ST. CROIX RIVER TO THE ST. LAWRENCE RIVER, 1924

CONTENTS

- INDEX—Sketch showing locations of Sketches 1 to 14.
- 1—Major Scheme—St. Croix River to the Highlands.
  - 2—Major Scheme—The Highlands and Halls Stream.
  - 3—Major Scheme—Halls Stream to the St. Lawrence River.
  - 4—Minor Scheme—St. John River.
  - 5—Minor Scheme—St. John River.
  - 6—Minor Scheme—St. John River.
  - 7—Minor Scheme—St. Francis River.
  - 8—Minor Scheme—St. Francis River.
  - 9—Minor Scheme—Southwest Branch of the St. John River.
  - 10—{ Minor Scheme—Southwest Branch of the St. John River.  
Minor Scheme—The Highlands.
  - 11—Minor Scheme—The Highlands.
  - 12—Minor Scheme—The Highlands.
  - 13—Minor Scheme—Halls Stream.
  - 14—Minor Scheme—Halls Stream.

OLD STRAIGHT TO THE

1925

TO BE USED IN THE

THE UNIVERSITY  
OF ILLINOIS  
LIBRARY

HIS BRITANNIC MAJESTY'S COMM

W. F. KING, 1908-1916  
J. J. McARTHUR, 1917-

ED STATES COMMISSIONER

D. H. TITTMANN, 1908-1913  
E. C. BARNARD, 1913-1921  
L. LESTER JONES, 1921-

g 327.73  
In 8jo  
maps

65573  
Index  
map

INTERNATIONAL BOUNDARY COMMISSION  
UNITED STATES AND CANADA  
TRIANGULATION AND PRECISE TRAVERSE SKETCHES

TO ACCOMPANY THE REPORT OF THE COMMISSIONERS ON THE  
REESTABLISHMENT OF THE INTERNATIONAL BOUNDARY  
FROM THE SOURCE OF THE ST. CROIX RIVER TO THE  
ST. LAWRENCE RIVER

INDEX SKETCH

HIS BRITANNIC MAJESTY'S COMMISSIONER  
J. J. MCARTHUR  
UNITED STATES COMMISSIONER  
E. LESTER JONES



DATE OF PUBLICATION 1924


NEW YORK VERMONT  
UNITED STATES

CANADA


QUEBEC

MAINE

BRUNSWICK

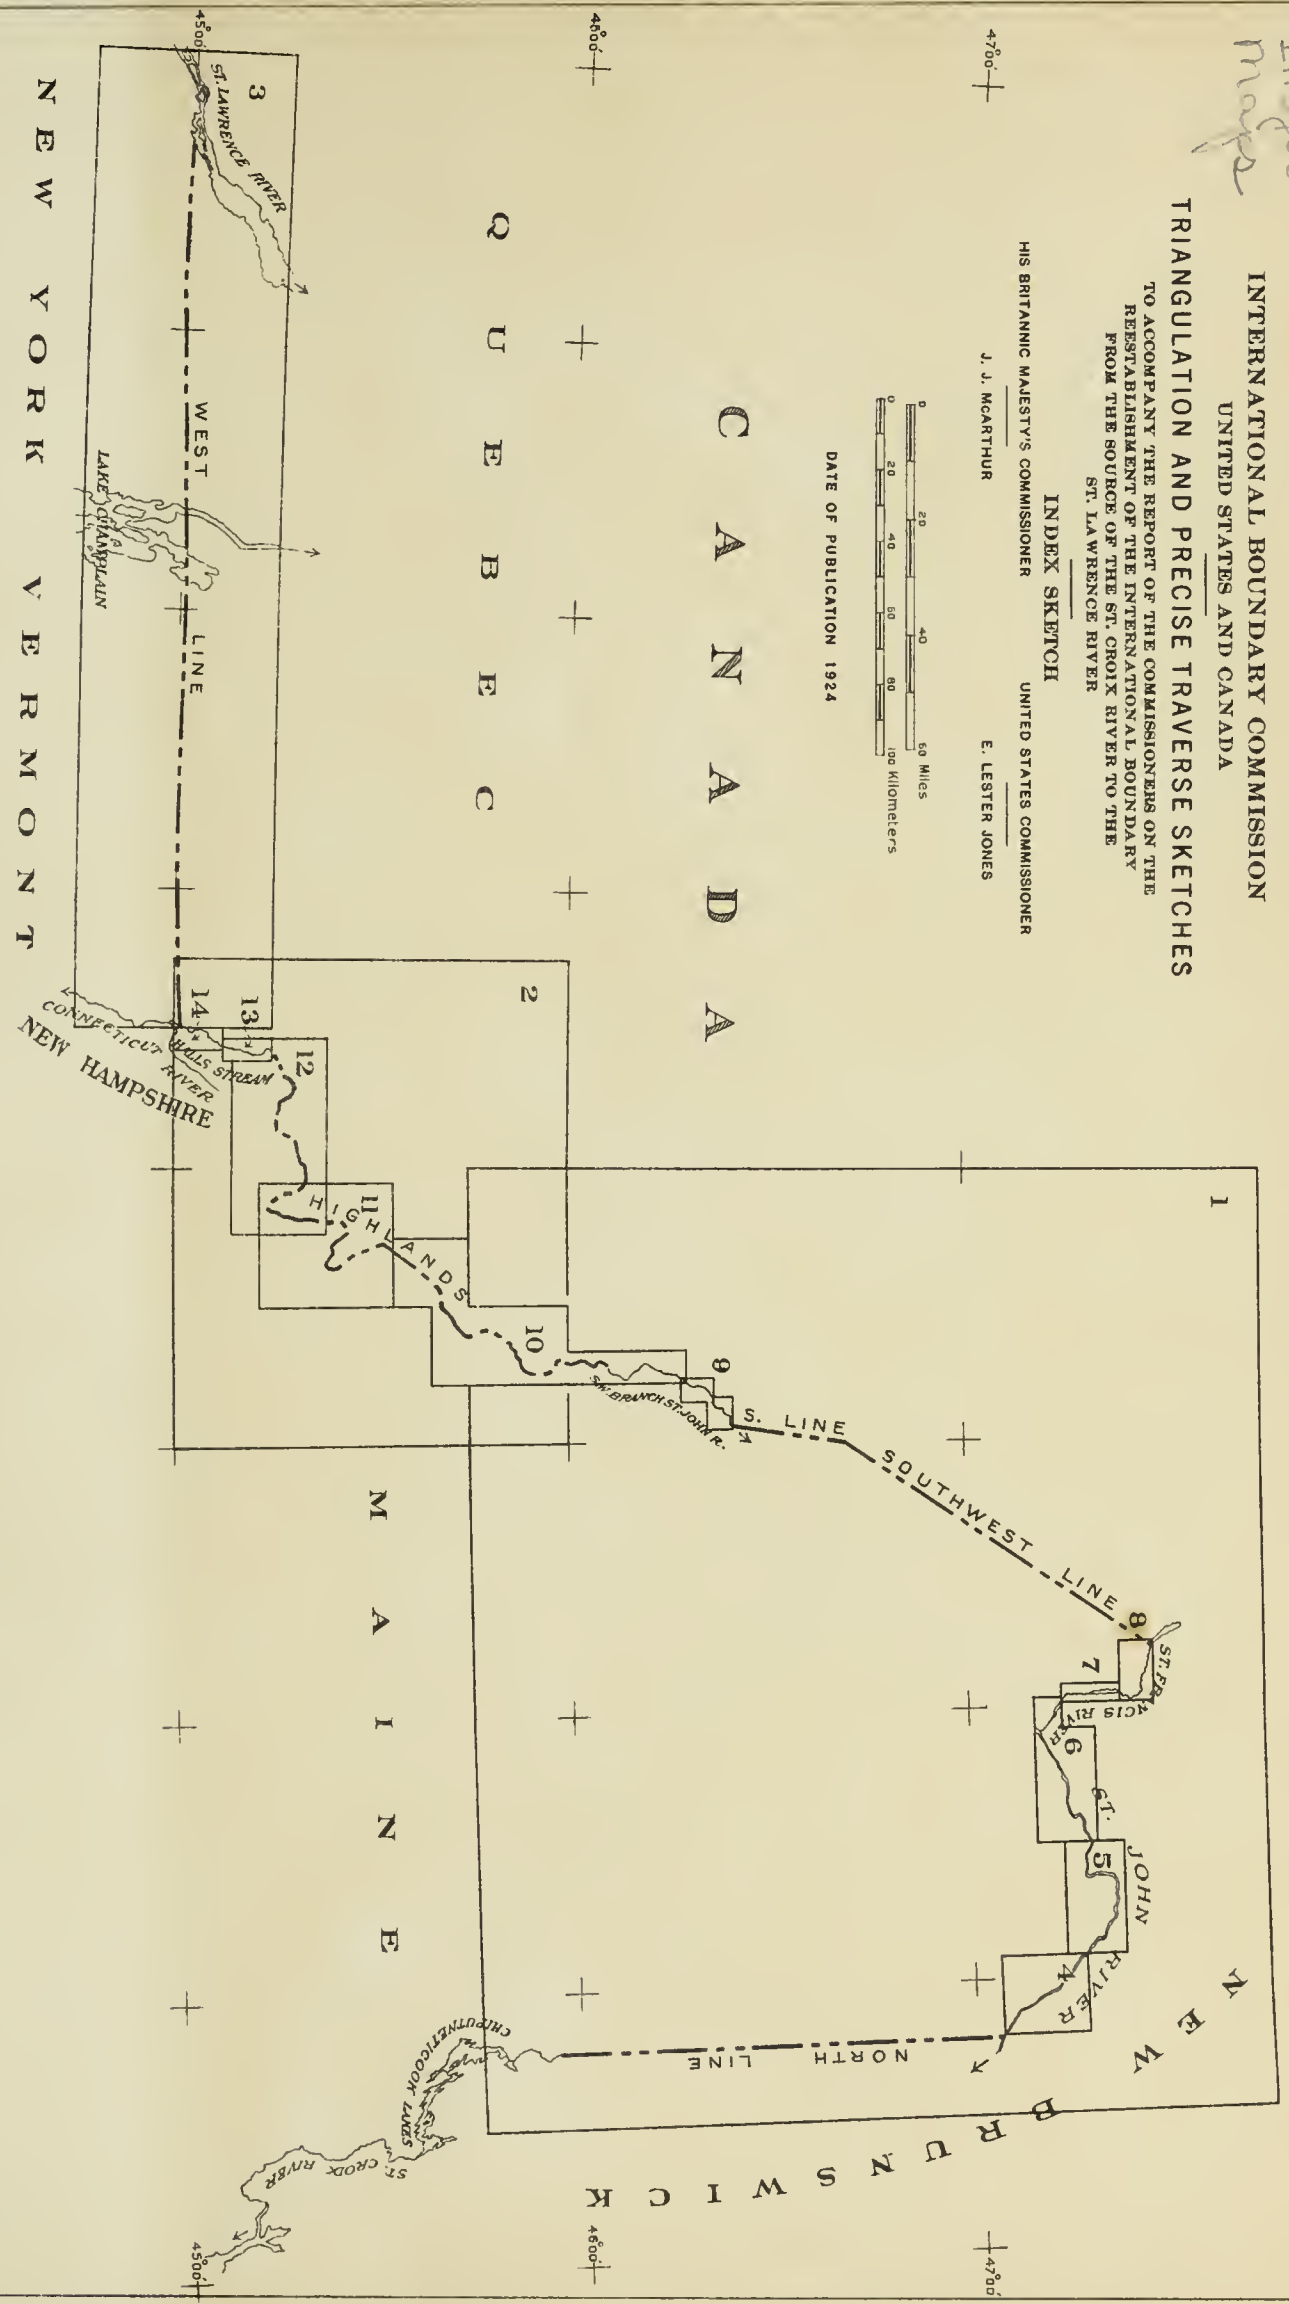

578472




Digitized by the Internet Archive  
in 2018 with funding from  
University of Illinois Urbana-Champaign Alternates

<https://archive.org/details/jointreportuponsinte>



THE LIBRARY  
OF THE  
UNIVERSITY OF ILLINOIS

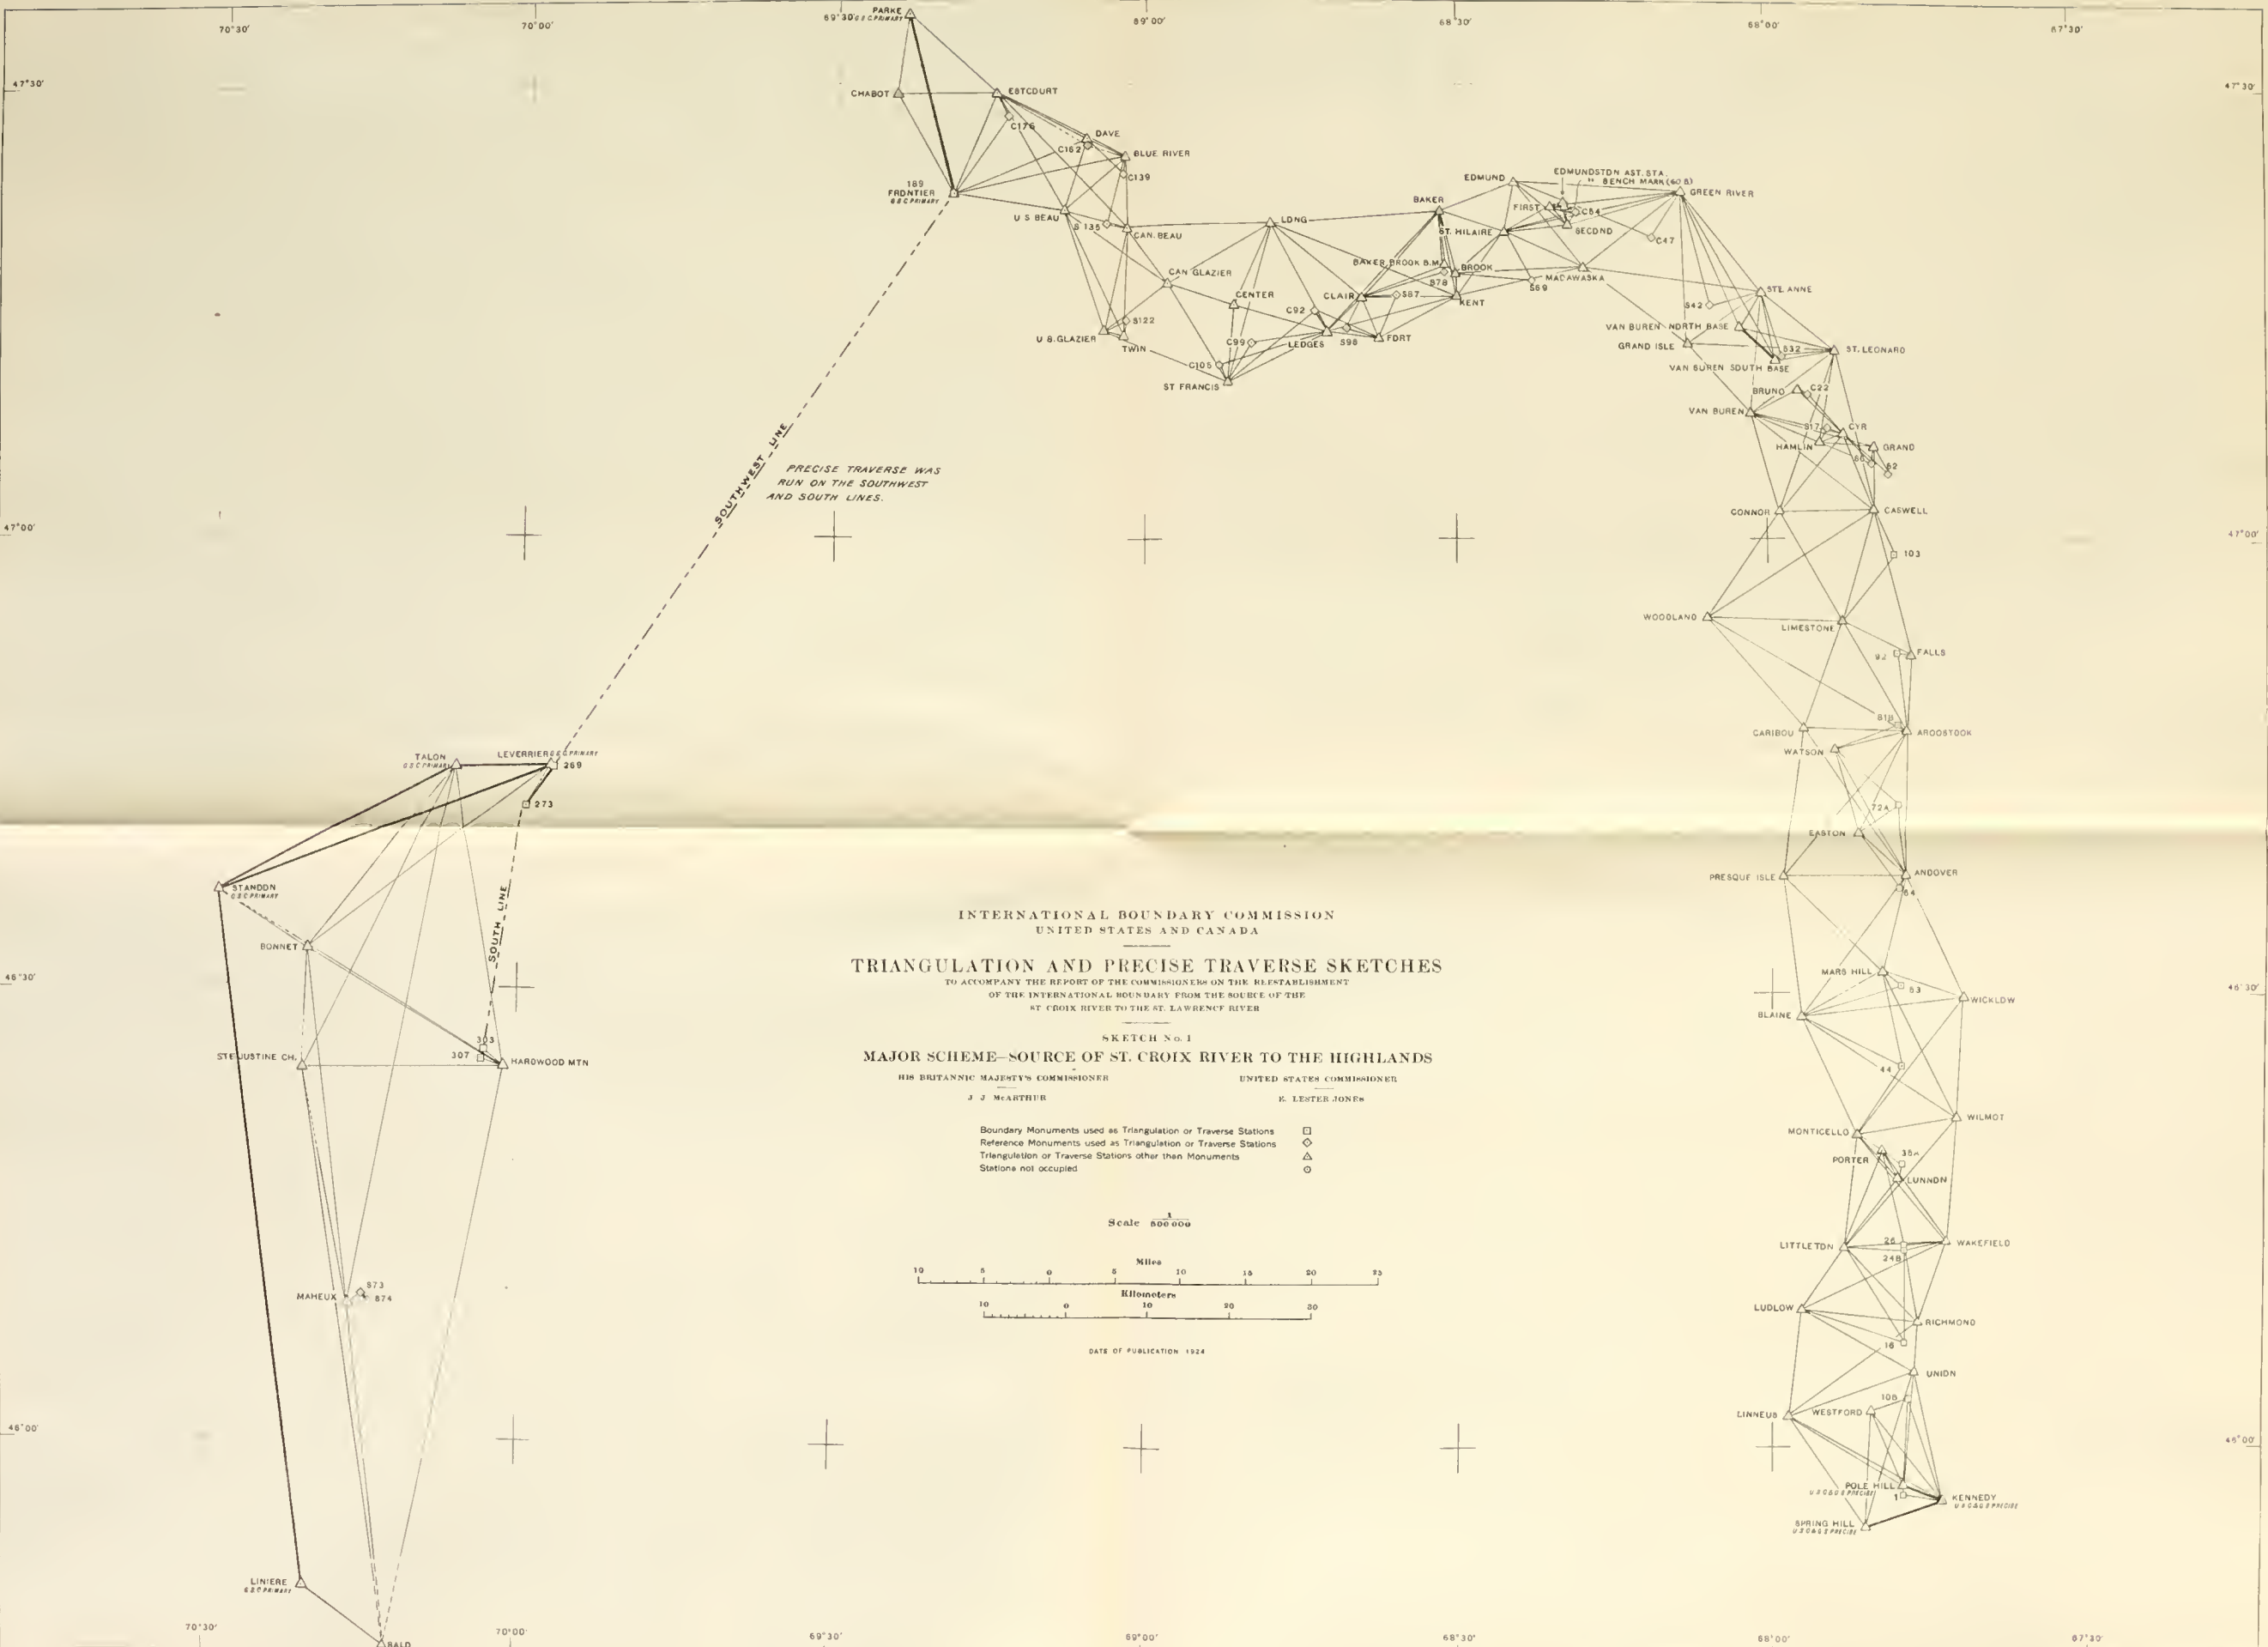


INTERNATIONAL BOUNDARY COMMISSION  
UNITED STATES AND CANADA

**TRIANGULATION AND PRECISE TRAVERSE SKETCHES**  
TO ACCOMPANY THE REPORT OF THE COMMISSIONERS ON THE REESTABLISHMENT  
OF THE INTERNATIONAL BOUNDARY FROM THE SOURCE OF THE  
ST. CROIX RIVER TO THE ST. LAWRENCE RIVER


SKETCH No. 1  
**MAJOR SCHEME—SOURCE OF ST. CROIX RIVER TO THE HIGHLANDS**  
HIS BRITANNIC MAJESTY'S COMMISSIONER J. J. McARTHUR  
UNITED STATES COMMISSIONER E. LESTER JONES

- |  |   |
|--|---|
| Boundary Monuments used as Triangulation or Traverse Stations  | □ |
| Reference Monuments used as Triangulation or Traverse Stations | ◇ |
| Triangulation or Traverse Stations other than Monuments        | △ |
| Stations not occupied  | ○ |

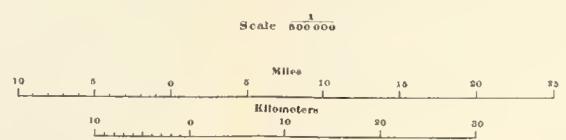

DATE OF PUBLICATION 1924

THE LIBRARY  
OF THE  
UNIVERSITY OF CALIFORNIA

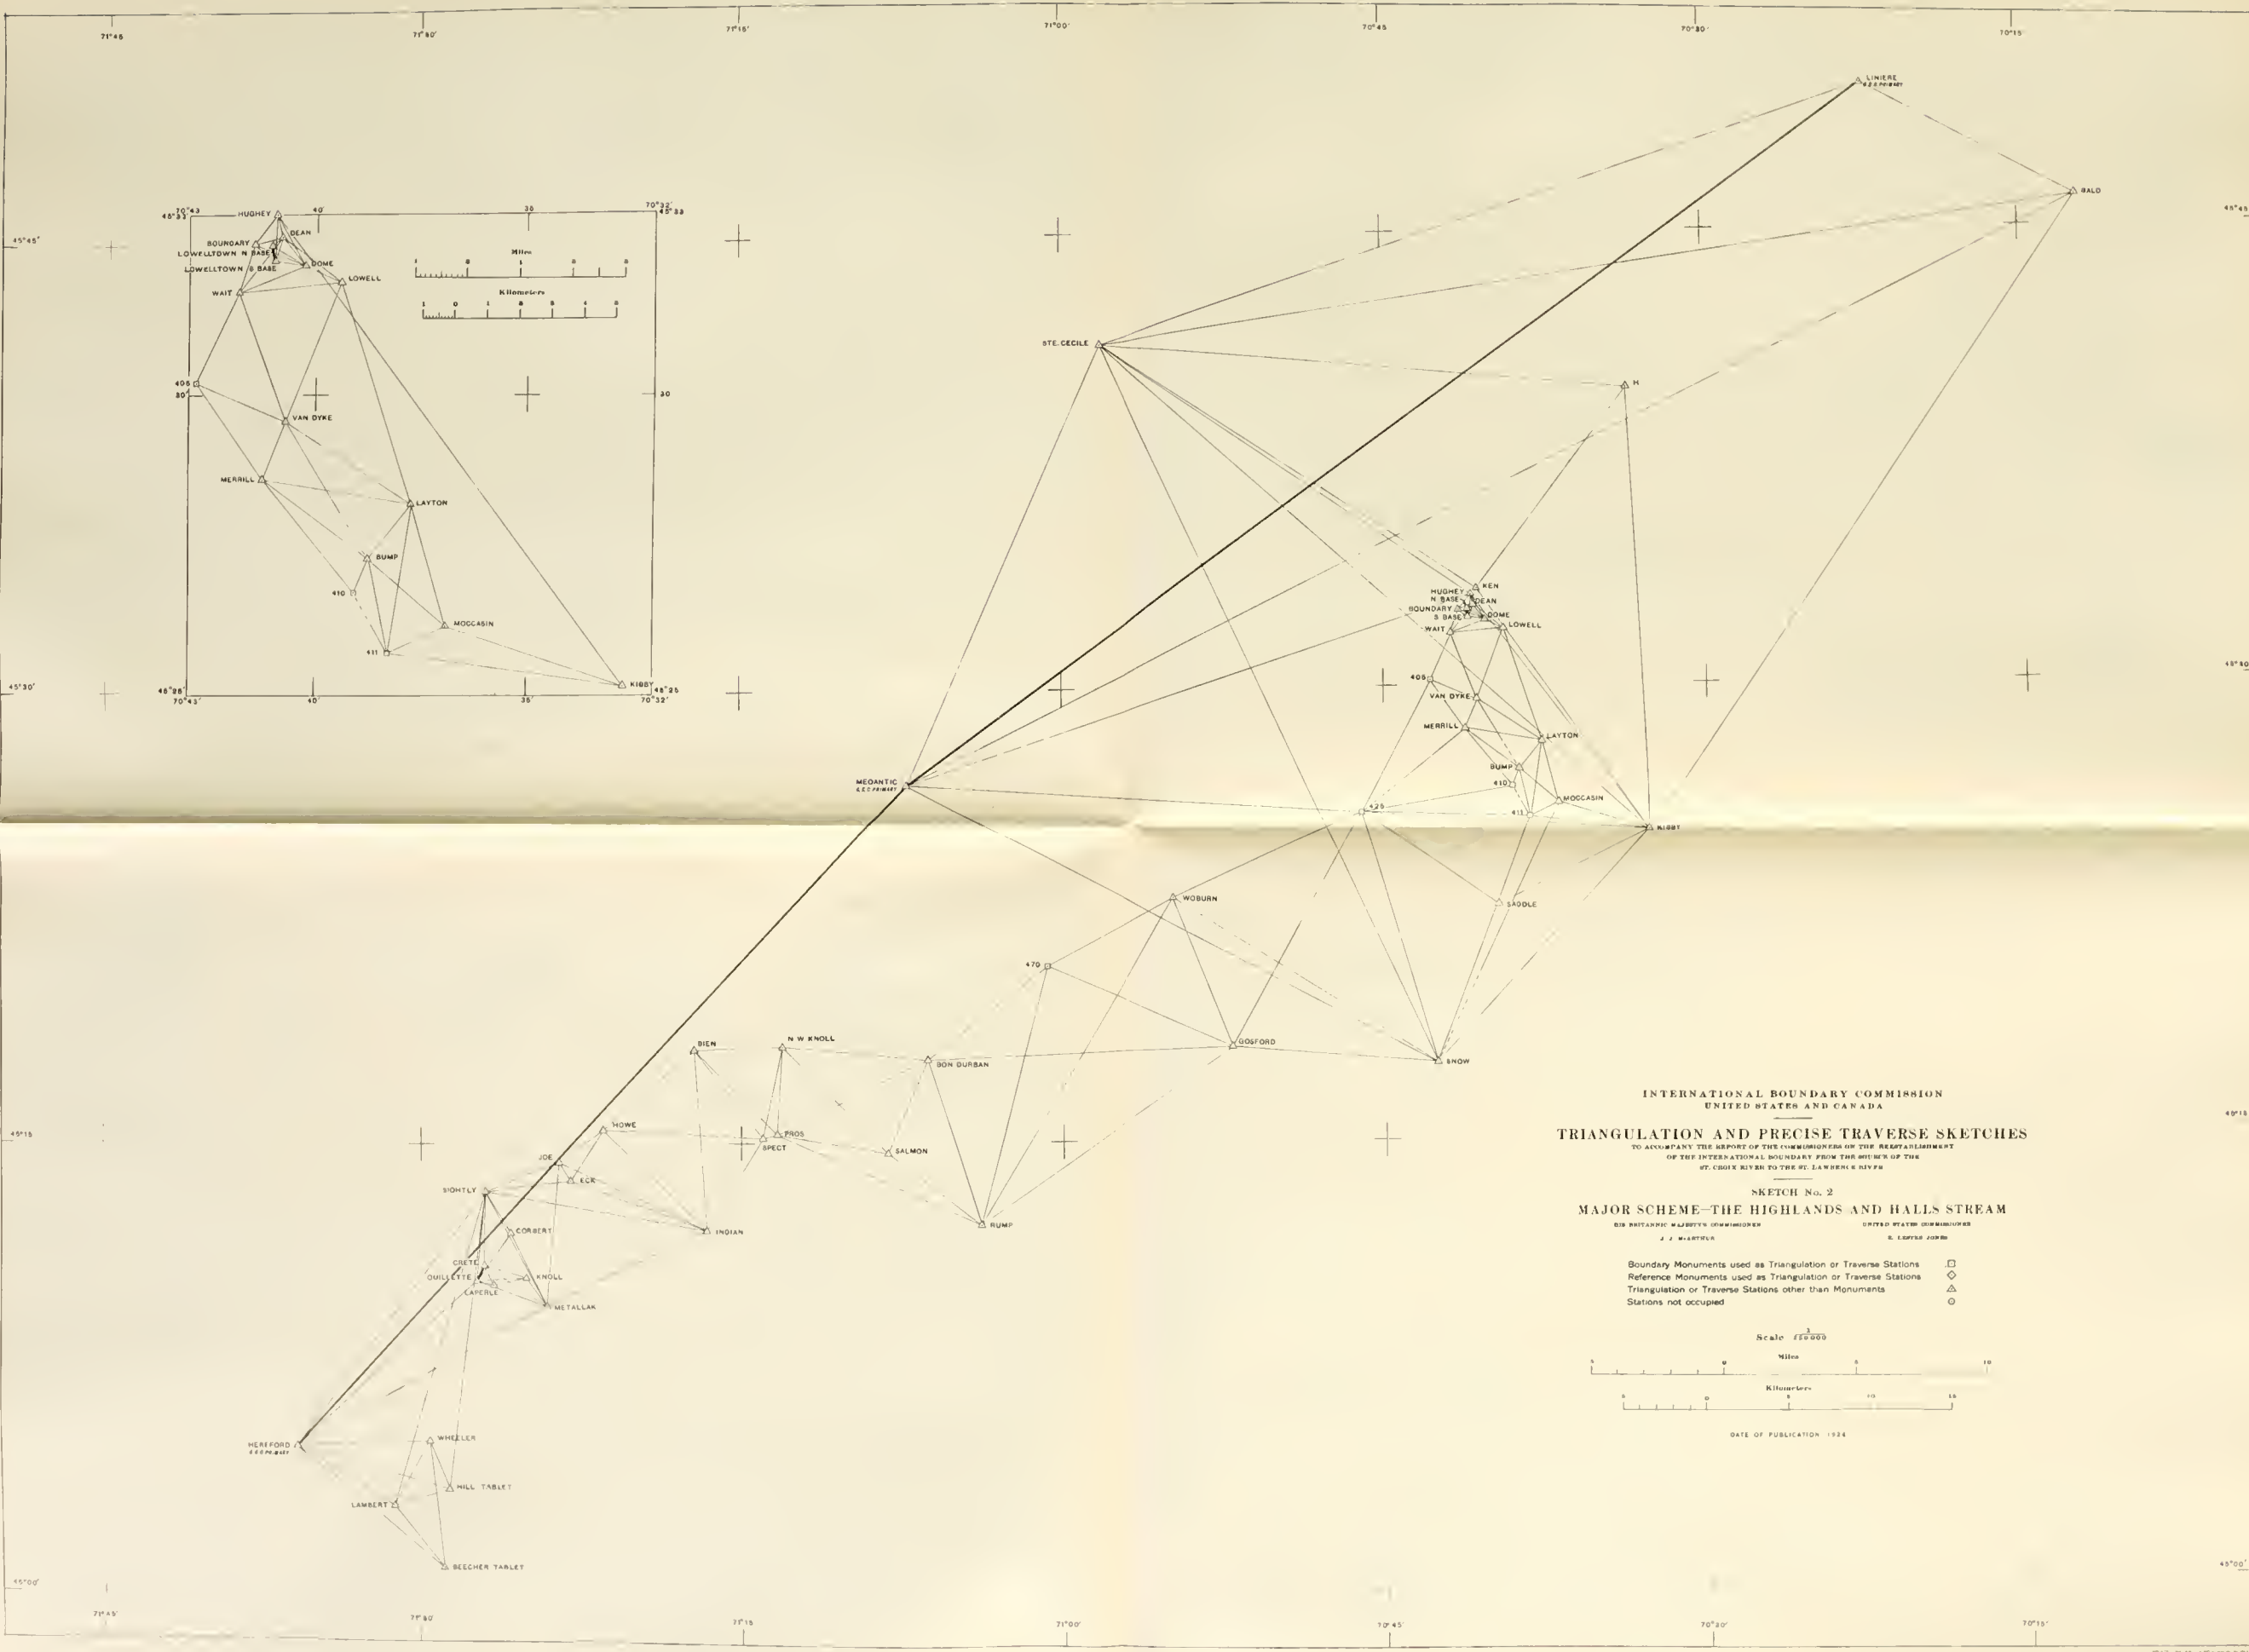

INTERNATIONAL BOUNDARY COMMISSION  
UNITED STATES AND CANADA  
**TRIANGULATION AND PRECISE TRAVERSE SKETCHES**  
TO ACCOMPANY THE REPORT OF THE COMMISSIONERS OF THE REESTABLISHMENT  
OF THE INTERNATIONAL BOUNDARY FROM THE MOUTH OF THE  
ST. CHOK RIVER TO THE ST. LAWRENCE RIVER

SKETCH No. 2  
**MAJOR SCHEME—THE HIGHLANDS AND HALLS STREAM**

BRITISH COMMISSIONER: J. J. WILSON  
UNITED STATES COMMISSIONER: E. L. JORDAN


- Boundary Monuments used as Triangulation or Traverse Stations
- Reference Monuments used as Triangulation or Traverse Stations
- Triangulation or Traverse Stations other than Monuments
- Stations not occupied



DATE OF PUBLICATION: 1924



THE LIBRARY  
OF THE  
UNIVERSITY OF ALABAMA

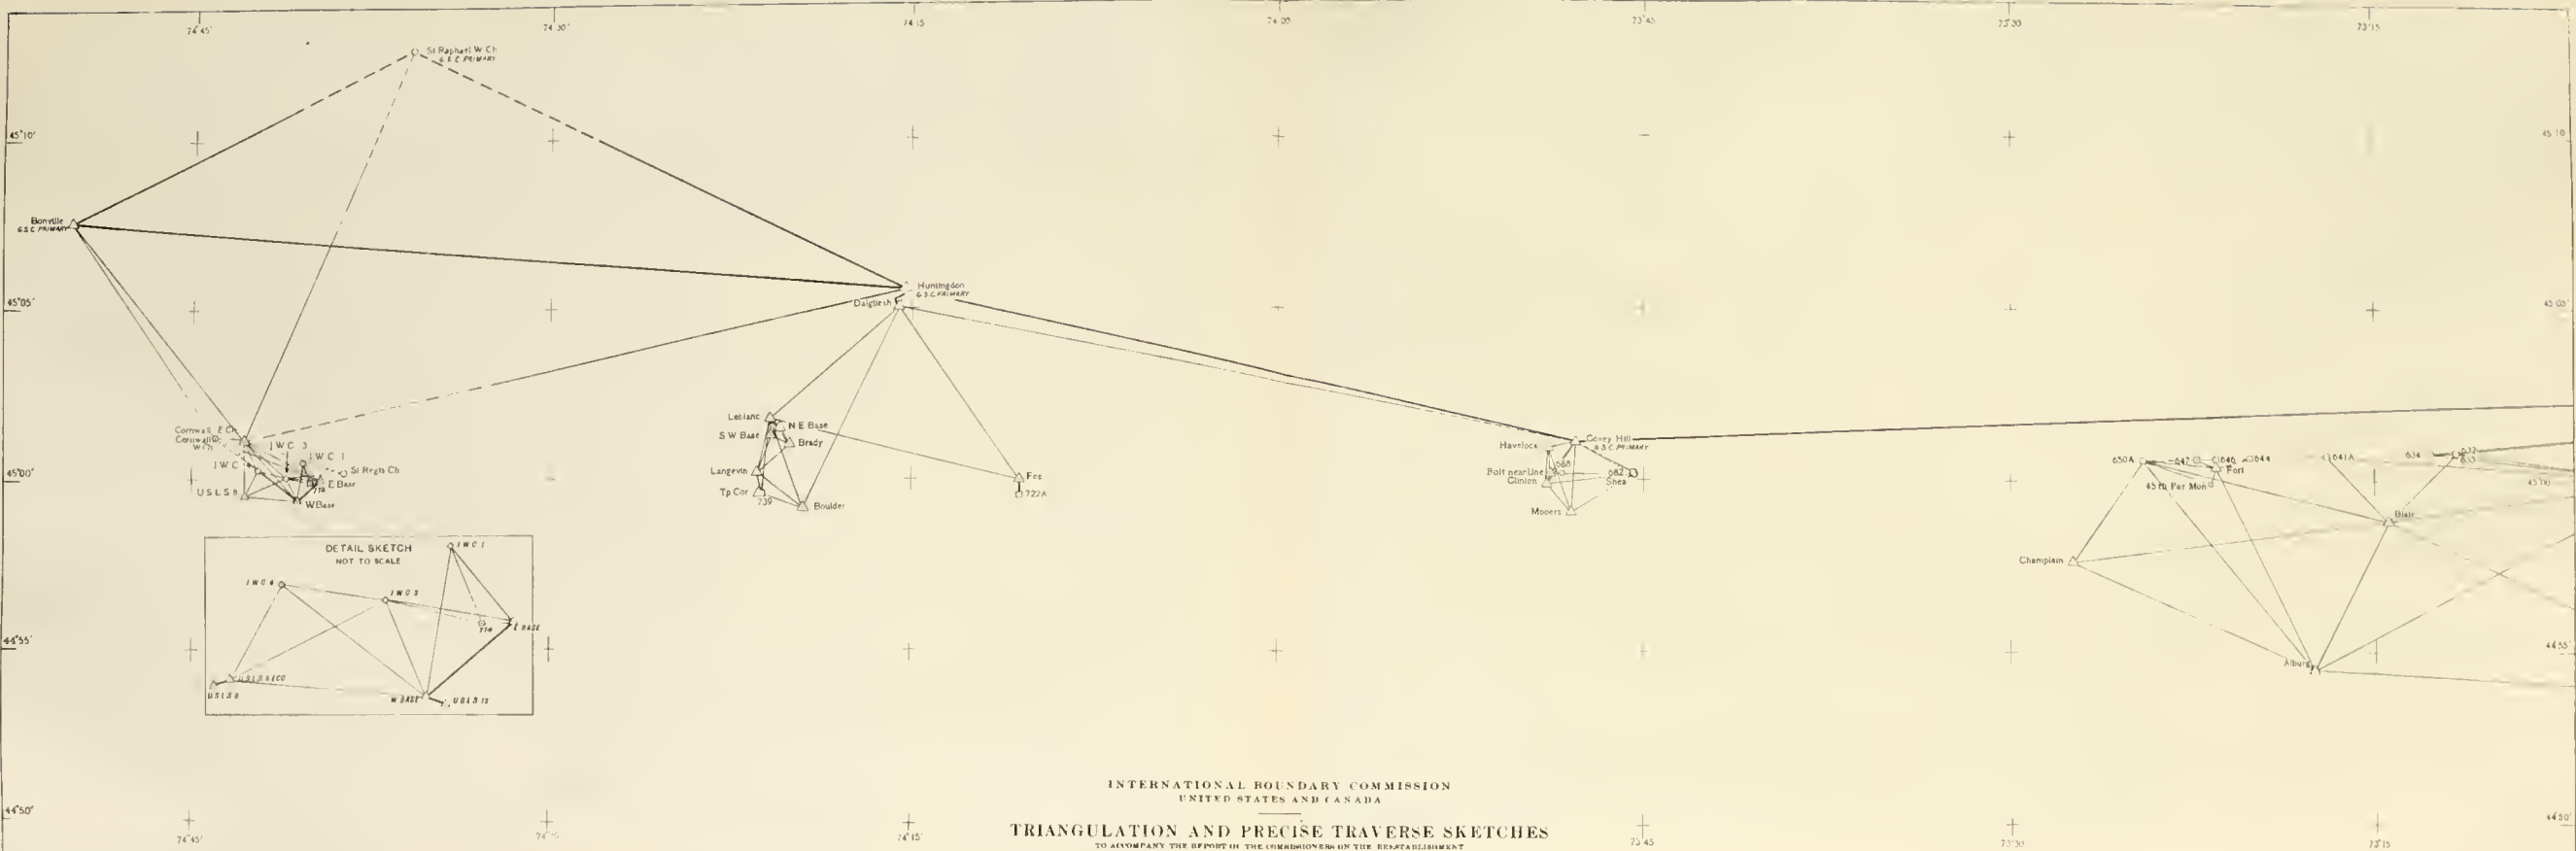

INTERNATIONAL BOUNDARY COMMISSION  
UNITED STATES AND CANADA  
TRIANGULATION AND PRECISE TRAVERSE SKETCHES  
TO ACCOMPANY THE REPORT OF THE COMMISSIONERS ON THE RE-ESTABLISHMENT  
OF THE INTERNATIONAL BOUNDARY FROM THE MOUTH OF THE  
ST. CHURCH RIVER TO THE ST. LAWRENCE RIVER

SKETCH No. 3  
MAJOR SCHEME- HALLS STREAM TO ST. LAWRENCE RIVER

BRITISH COMMISSIONER J. J. MANTON  
UNITED STATES COMMISSIONER E. EDGER JONES


Boundary Monuments used as Triangulation or Traverse Stations  
Reference Monuments used as Triangulation or Traverse Stations  
Triangulation or Traverse Stations other than Monuments  
Stations not occupied

□  
◇  
△  
○

Scale 1/250,000



DATE OF PUBLICATION 1924

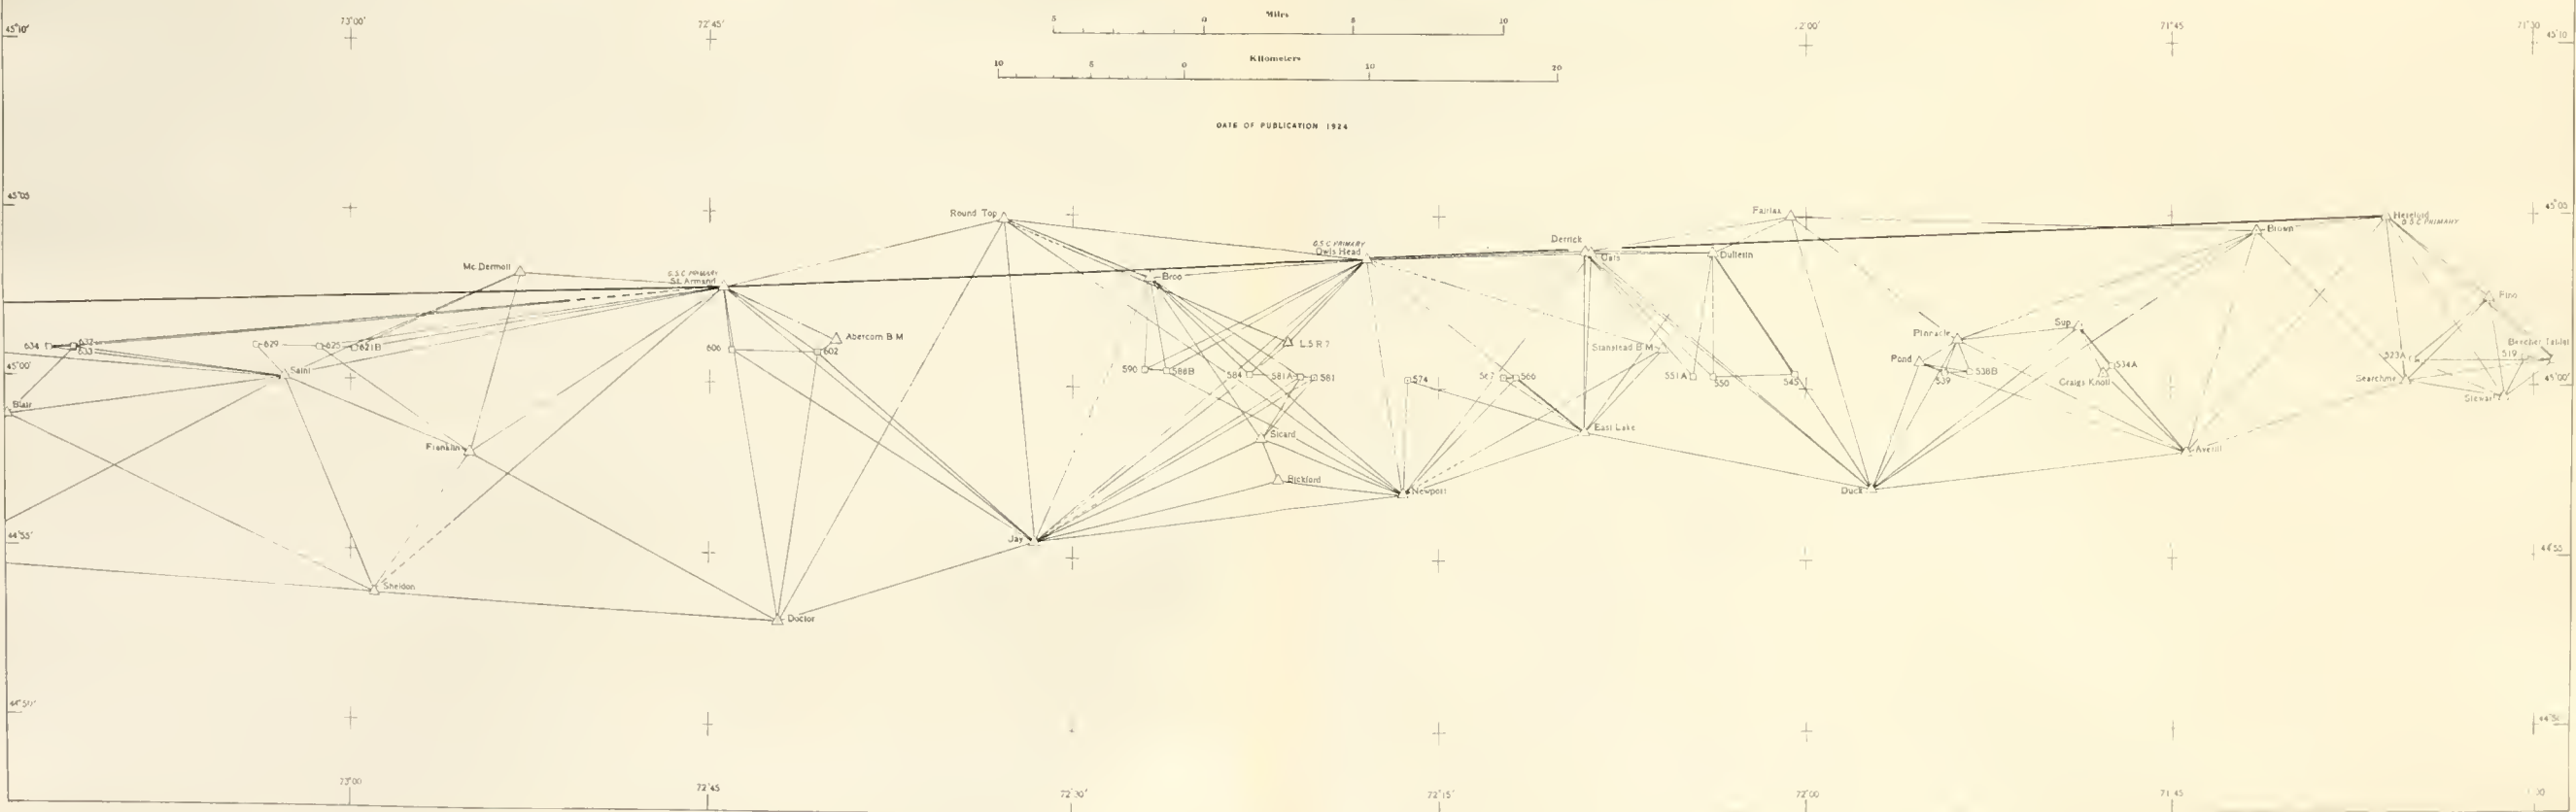

THE LIBRARY  
OF THE  
UNIVERSITY OF CHICAGO

INTERNATIONAL BOUNDARY COMMISSION  
UNITED STATES AND CANADA  
TRIANGULATION AND PRECISE TRAVERSE SKETCHES  
TO ACCOMPANY THE REPORT OF THE COMMISSIONERS ON THE REESTABLISHMENT  
OF THE INTERNATIONAL BOUNDARY FROM THE MOUTH OF THE  
ST. CHOUX RIVER TO THE ST. LAWRENCE RIVER


SKETCH No. 4  
MINOR SCHEME-ST. JOHN RIVER  
HIS BRITANNIC MAJESTY'S COMMISSIONER UNITED STATES COMMISSIONER  
J. J. MANTON E. LUTHER JONES

Boundary Monuments used as Triangulation or Traverse Stations  $\square$   
Reference Monuments used as Triangulation or Traverse Stations  $\diamond$   
Triangulation or Traverse Stations other than Monuments  $\triangle$   
Stations not occupied  $\circ$


The following stations on this sketch are  
connected with the Major Triangulation  
as shown on Sketch No. 1

Reference Monument S 2  
Reference Monument S 6  
Reference Monument S 17  
Reference Monument C 22  
Reference Monument S 32  
Reference Monument S 42

Scale  $\frac{1}{60000}$

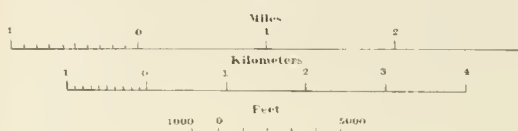


DATE OF PUBLICATION 1924

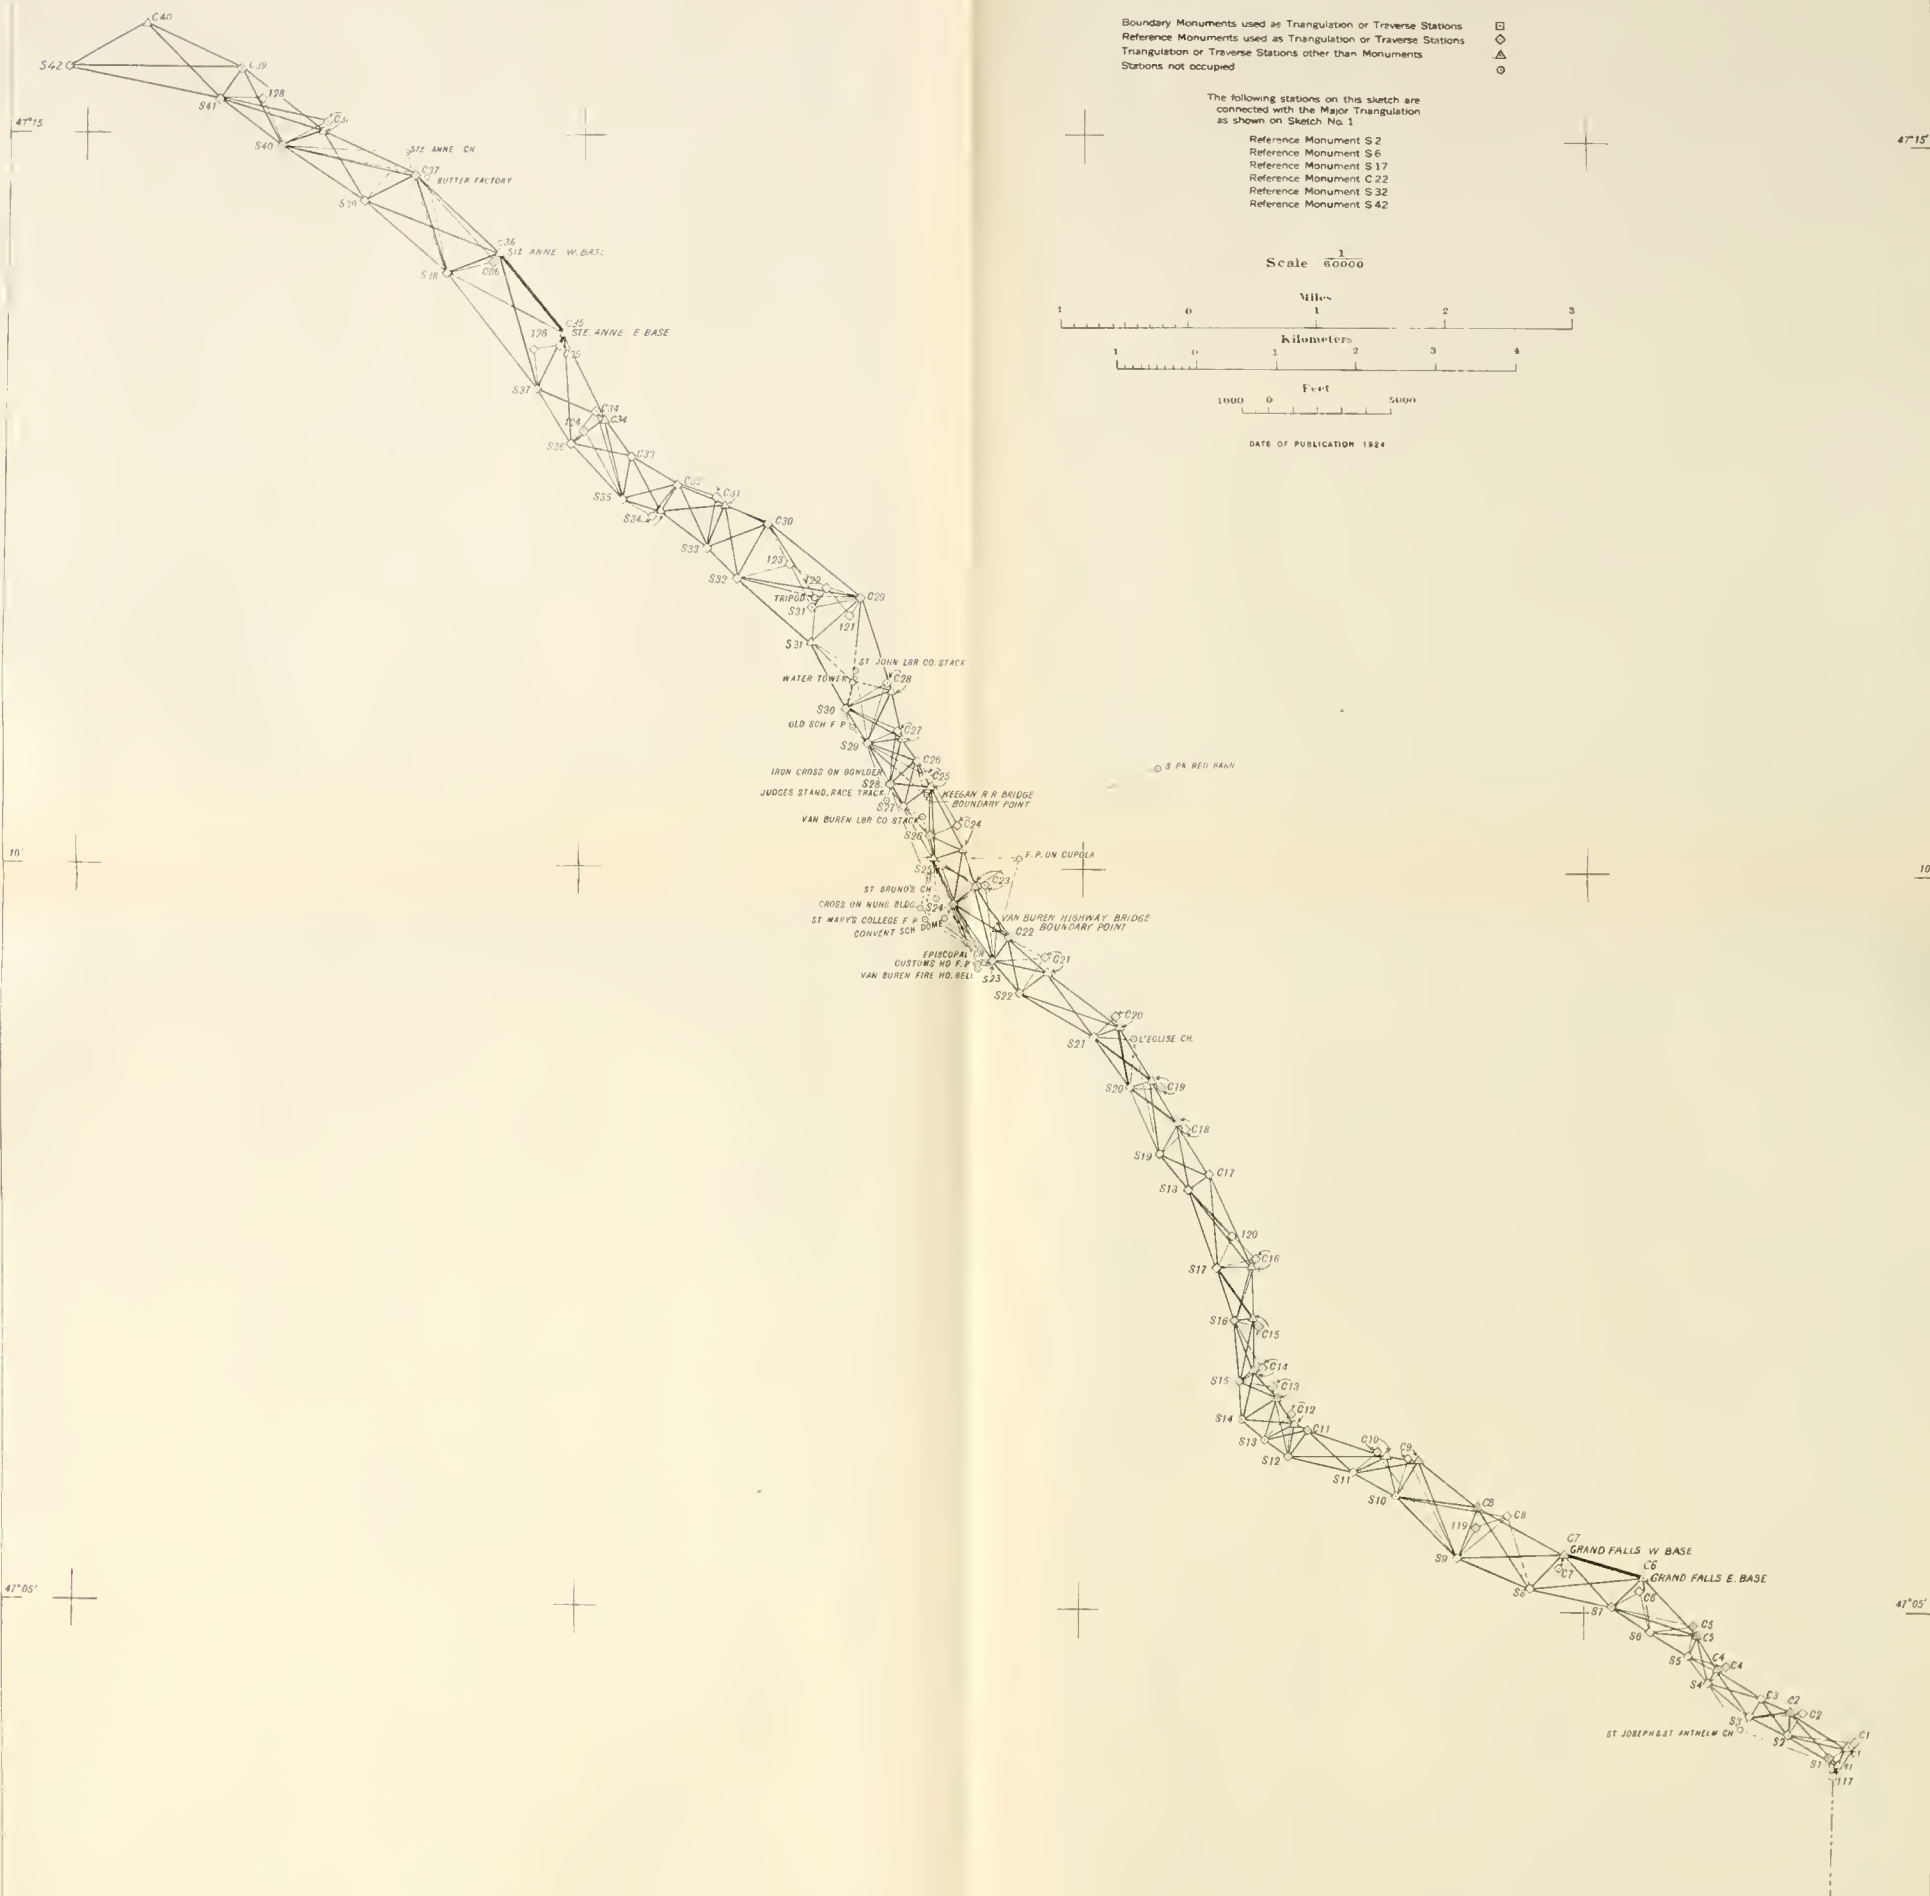



THE LIBRARY  
OF THE  
UNIVERSITY OF FLORIDA

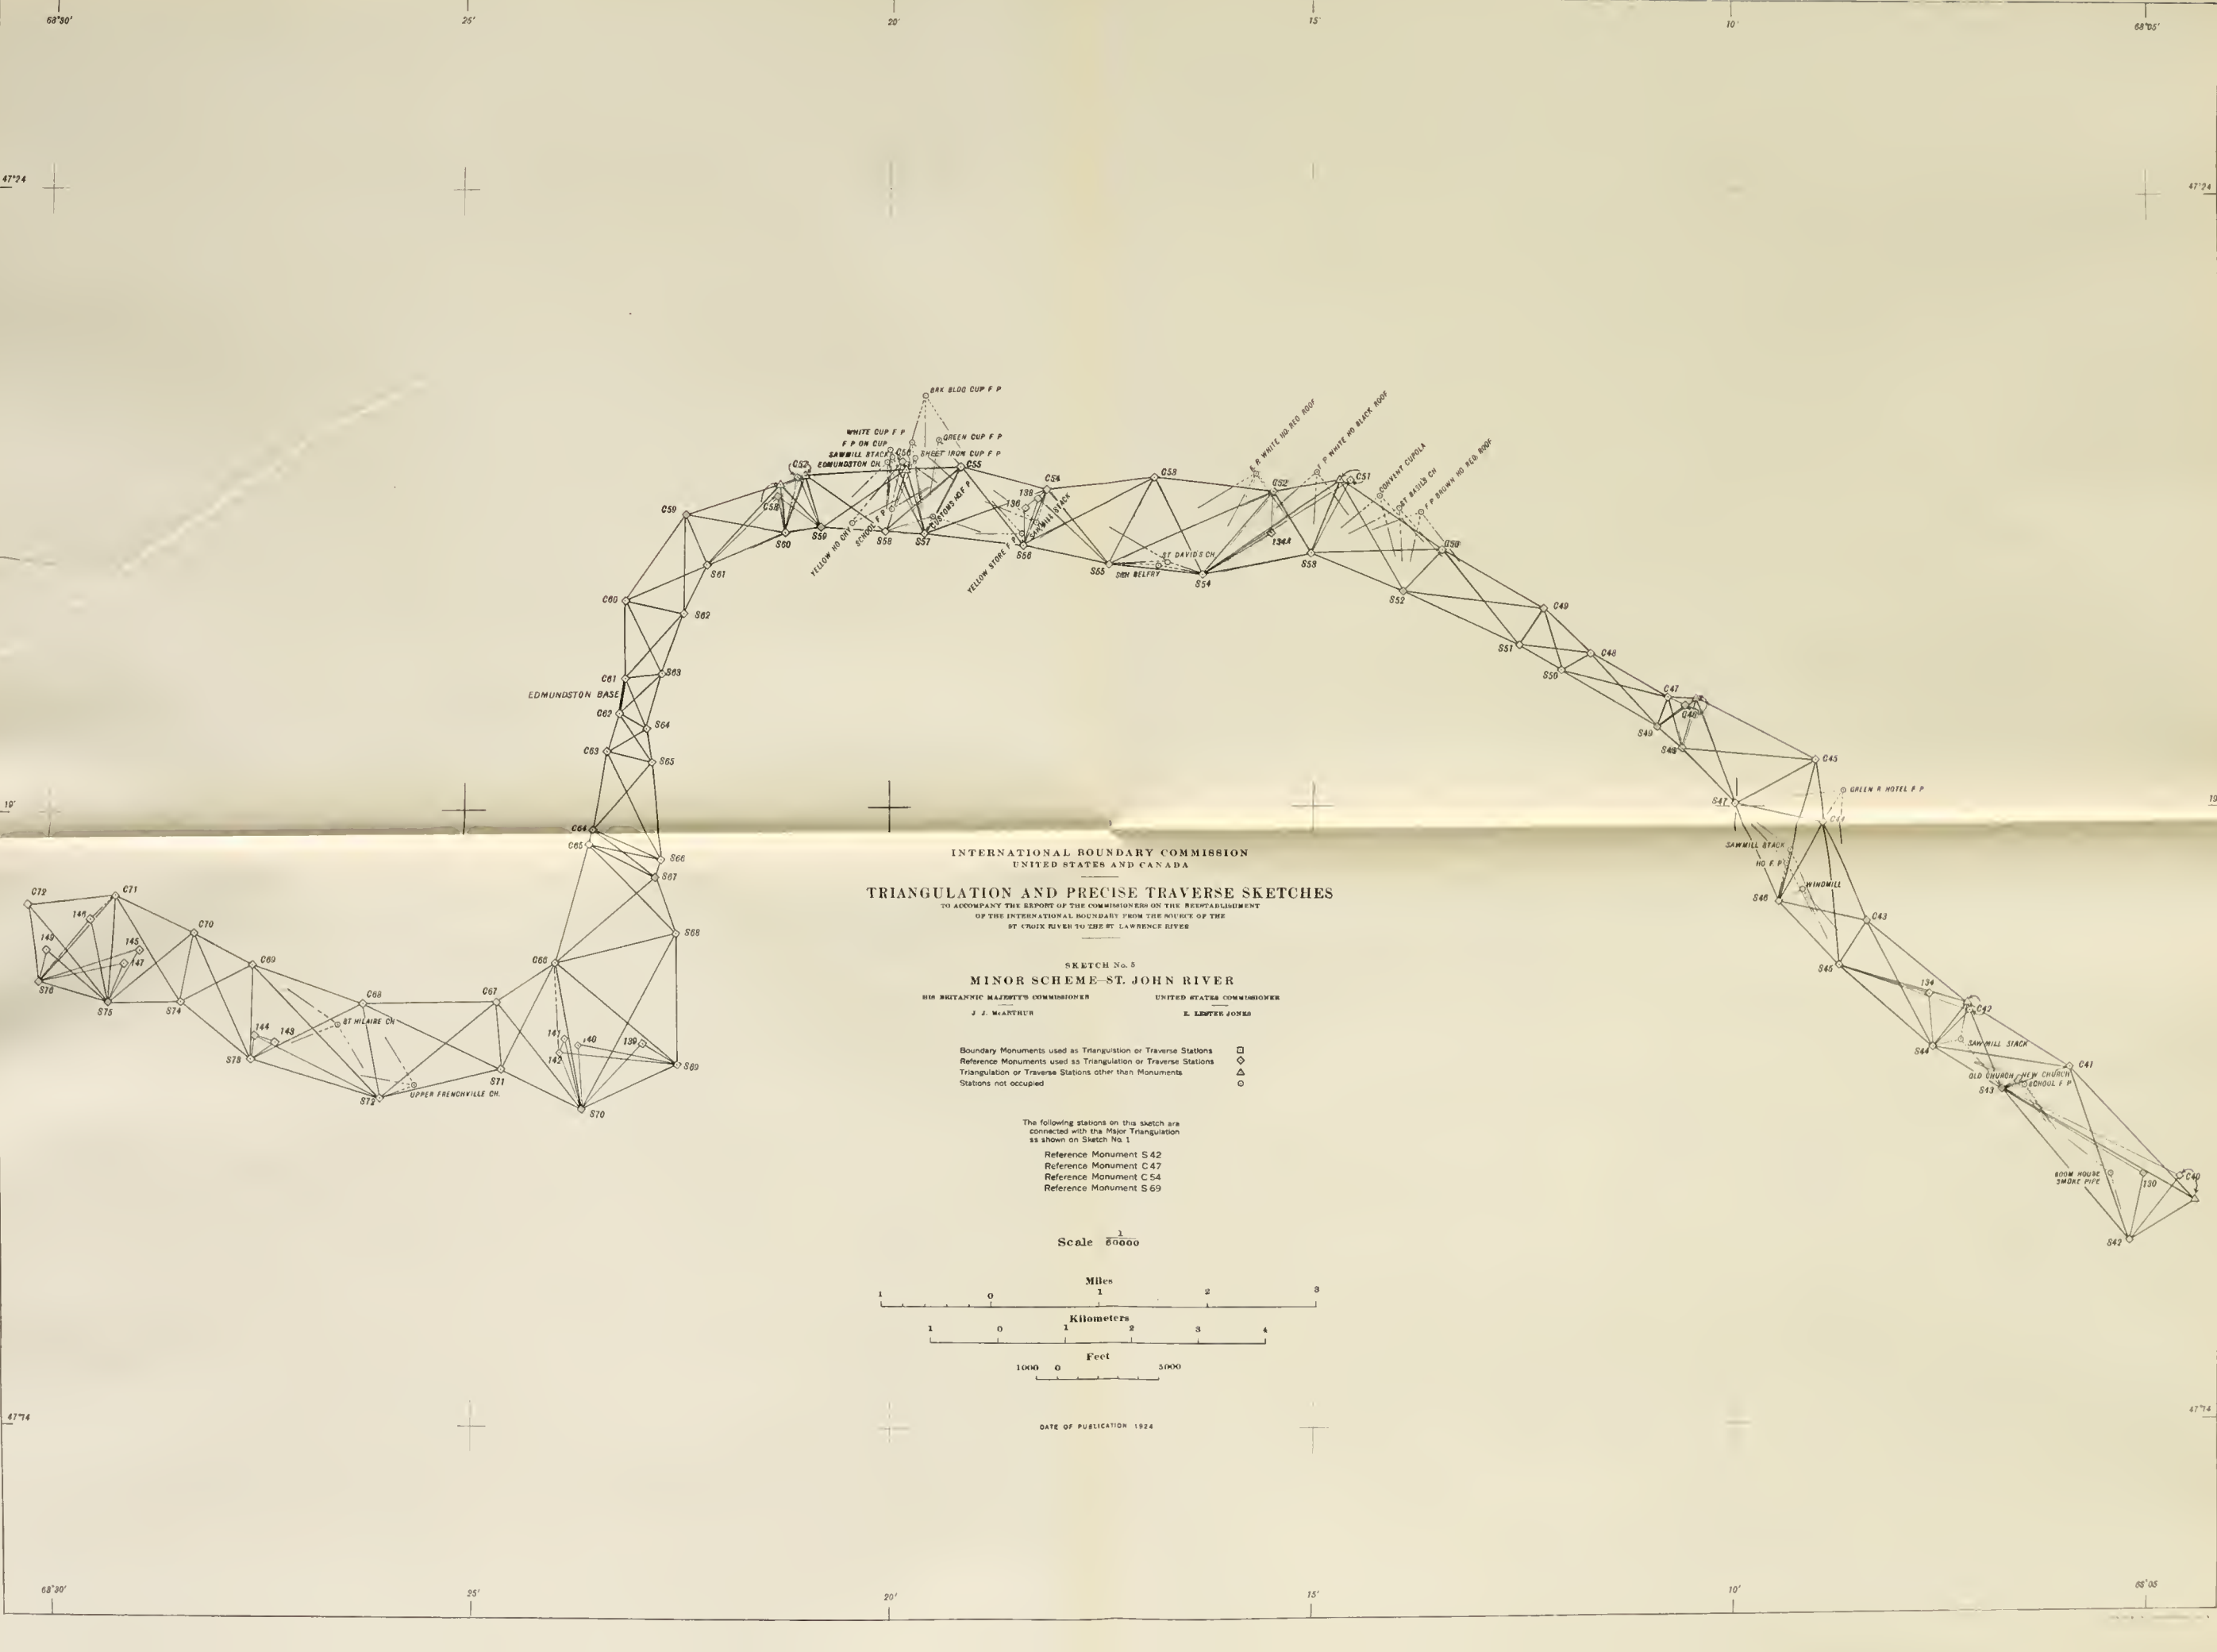

INTERNATIONAL BOUNDARY COMMISSION  
UNITED STATES AND CANADA  
**TRIANGULATION AND PRECISE TRAVERSE SKETCHES**  
TO ACCOMPANY THE REPORT OF THE COMMISSIONERS ON THE REESTABLISHMENT  
OF THE INTERNATIONAL BOUNDARY FROM THE MOUTH OF THE  
ST. CHAUX RIVER TO THE ST. LAWRENCE RIVER


SKETCH No. 5  
**MINOR SCHEME-ST. JOHN RIVER**  
HIS BRITANNIC MAJESTY'S COMMISSIONER UNITED STATES COMMISSIONER  
J. J. MANTON E. LESTER JONES

- |  |   |
|--|---|
| Boundary Monuments used as Triangulation or Traverse Stations  | □ |
| Reference Monuments used as Triangulation or Traverse Stations | ◇ |
| Triangulation or Traverse Stations other than Monuments        | △ |
| Stations not occupied  | ○ |

The following stations on this sketch are  
connected with the Major Triangulation  
as shown on Sketch No. 1

- Reference Monument S 42
- Reference Monument C 47
- Reference Monument C 54
- Reference Monument S 69

Scale  $\frac{1}{80000}$

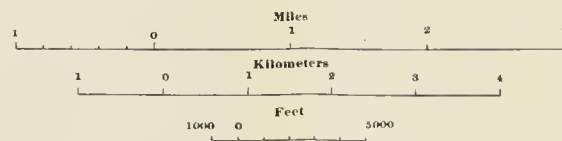


DATE OF PUBLICATION 1924

THE LIBRARY  
OF THE  
UNIVERSITY OF CALIFORNIA



## DATE OF PUBLICATION 1924

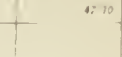68<sup>2</sup>55

68°50'

68°45'

68°40'

68°35'

250



THE LIBRARY  
OF THE  
UNIVERSITY OF ALABAMA

INTERNATIONAL BOUNDARY COMMISSION  
UNITED STATES AND CANADA  
TRIANGULATION AND PRECISE TRAVERSE SKETCHES  
TO ACCOMPANY THE REPORT OF THE COMMISSIONERS ON THE REESTABLISHMENT  
OF THE INTERNATIONAL BOUNDARY FROM THE MOUTH OF THE  
MT. CROOK RIVER TO THE MT. LAWRENCE RIVER


SKETCH No. 7  
MINOR SCHEME - ST. FRANCIS RIVER  
HIS BRITANNIC MAJESTY'S COMMISSIONER UNITED STATES COMMISSIONER  
A. J. BARTHELEME E. LEITCH JUNIOR

Boundary Monuments used as Triangulation or Traverse Stations  
Reference Monuments used as Triangulation or Traverse Stations  
Triangulation or Traverse Stations other than Monuments  
Stations not occupied




The following stations on this sketch are  
connected with the Major Triangulation  
as shown on Sketch No. 1

Reference Monument S 122  
Reference Monument S 135

DATE OF PUBLICATION 1924

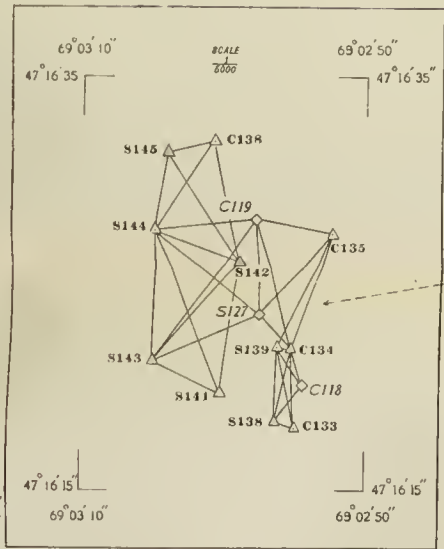

THE LIBRARY  
OF THE  
UNIVERSITY OF CHICAGO

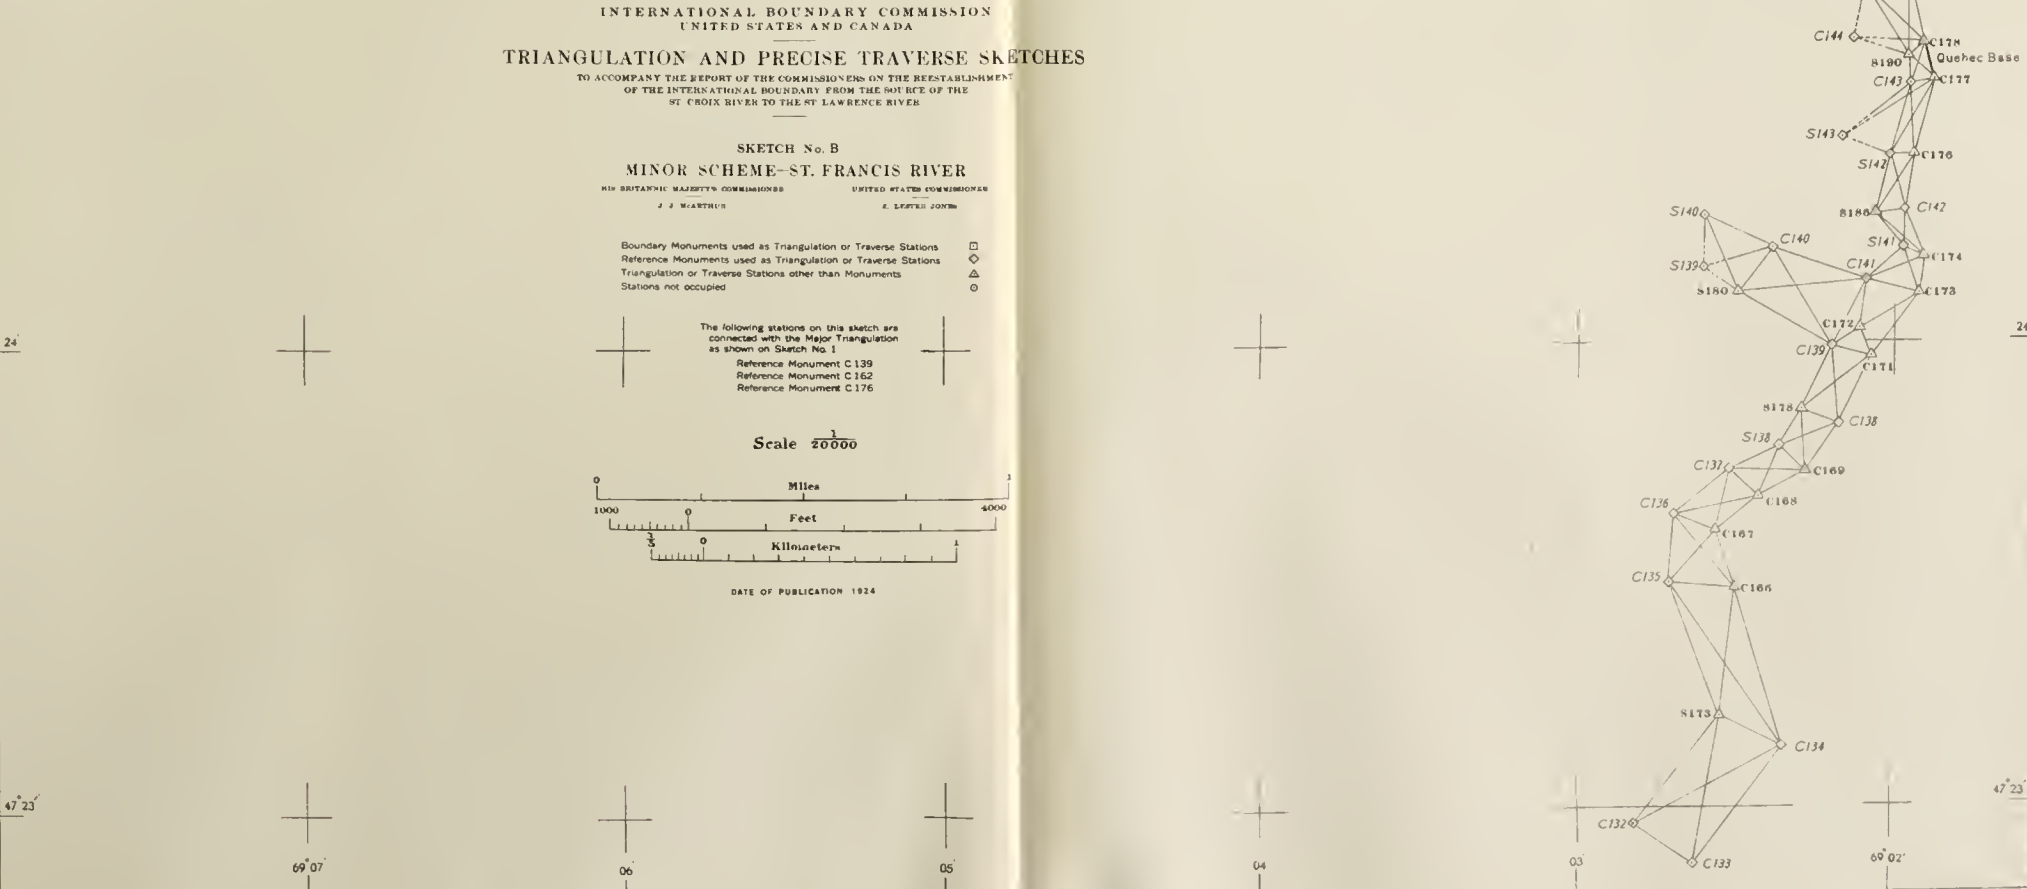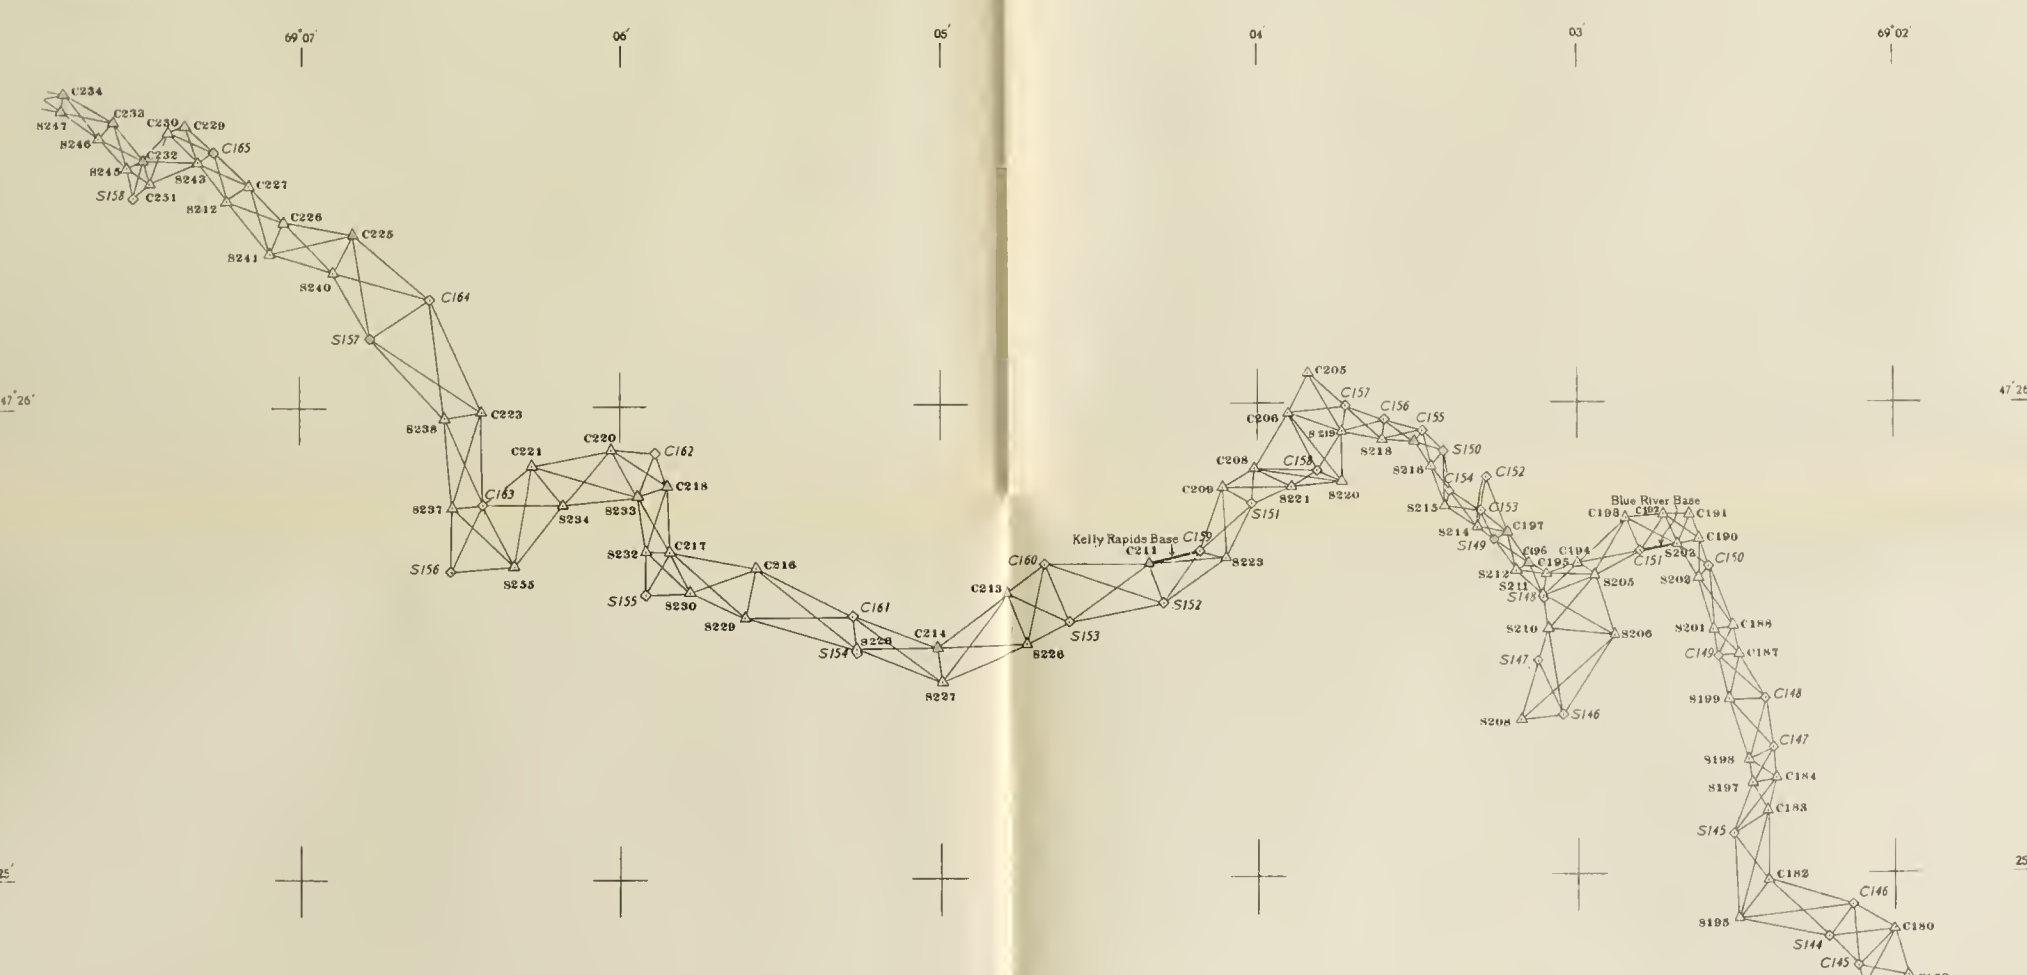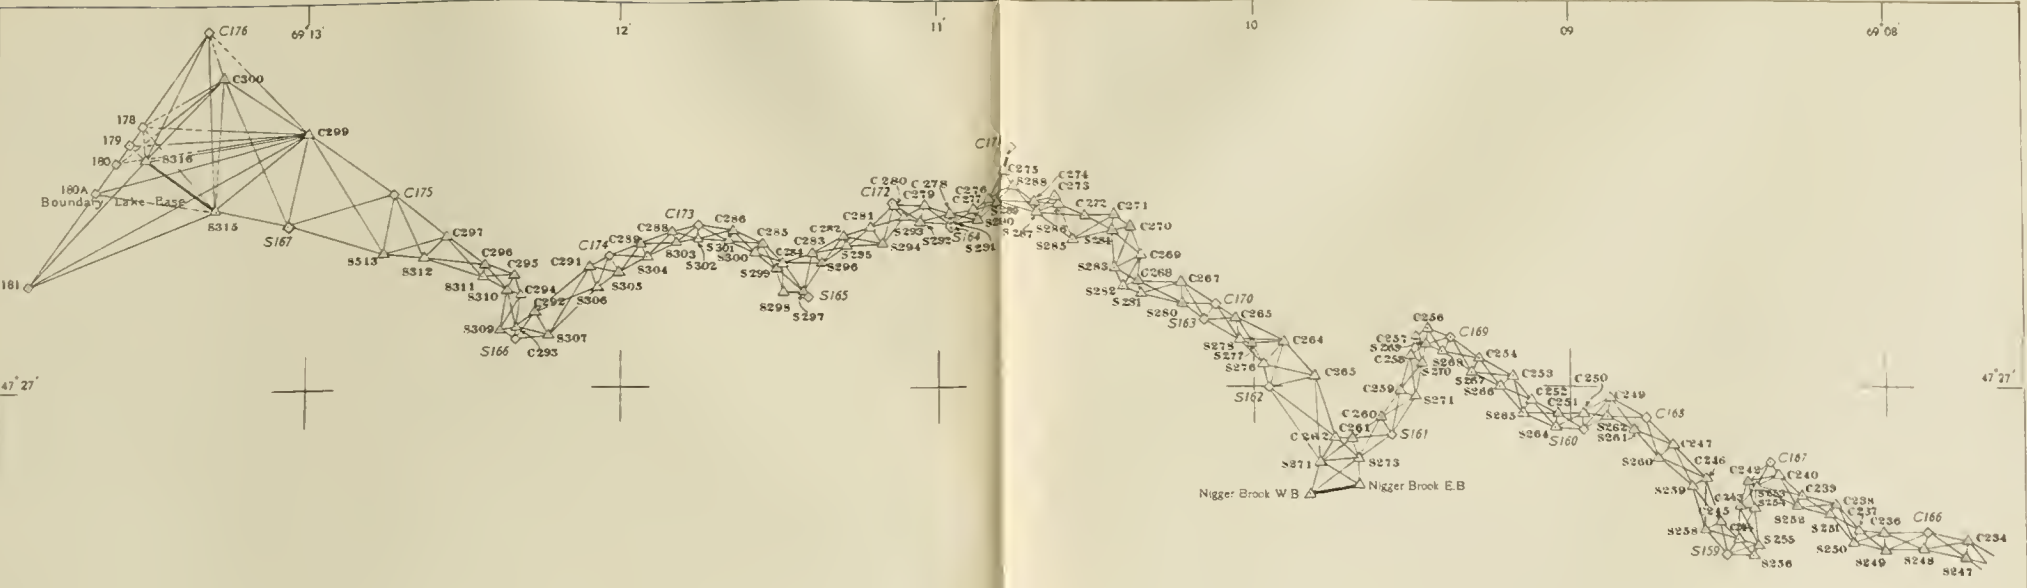


INTERNATIONAL BOUNDARY COMMISSION  
UNITED STATES AND CANADA  
TRIANGULATION AND PRECISE TRAVERSE SKETCHES  
TO ACCOMPANY THE REPORT OF THE COMMISSIONERS ON THE REESTABLISHMENT  
OF THE INTERNATIONAL BOUNDARY FROM THE SOURCE OF THE  
ST. CROIX RIVER TO THE ST. LAWRENCE RIVER

SKETCH No. B  
MINOR SCHEME-ST. FRANCIS RIVER  
BY BRITANNIC MAJESTY'S COMMISSIONERS UNITED STATES COMMISSIONERS  
J. J. MCARTHUR E. LEITCH JONES

- Boundary Monuments used as Triangulation or Traverse Stations ☐
- Reference Monuments used as Triangulation or Traverse Stations ☐
- Triangulation or Traverse Stations other than Monuments ☐
- Stations not occupied ☐

The following stations on this sketch are  
connected with the Major Triangulation  
as shown on Sketch No. 1  
Reference Monument C 139  
Reference Monument C 162  
Reference Monument C 176

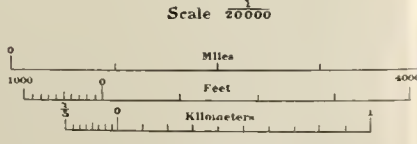

DATE OF PUBLICATION 1924




THE LIBRARY  
OF THE  
UNIVERSITY OF CHICAGO


INTERNATIONAL BOUNDARY COMMISSION  
UNITED STATES AND CANADA  
**TRIANGULATION AND PRECISE TRAVERSE SKETCHES**  
TO ACCOMPANY THE REPORT OF THE COMMISSIONERS ON THE REESTABLISHMENT  
OF THE INTERNATIONAL BOUNDARY FROM THE SOURCE OF THE  
ST. CROIX RIVER TO THE ST. LAWRENCE RIVER

SKETCH No. 9  
**MINOR SCHEME—SOUTHWEST BRANCH OF THE ST. JOHN RIVER**


BOUNDARY MONUMENTS USED AS TRIANGULATION OR TRAVERSE STATIONS  
REFERENCE MONUMENTS USED AS TRIANGULATION OR TRAVERSE STATIONS  
TRIANGULATION OR TRAVERSE STATIONS OTHER THAN MONUMENTS  
STATIONS NOT OCCUPIED

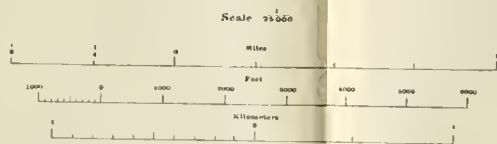

DATE OF PUBLICATION 1924

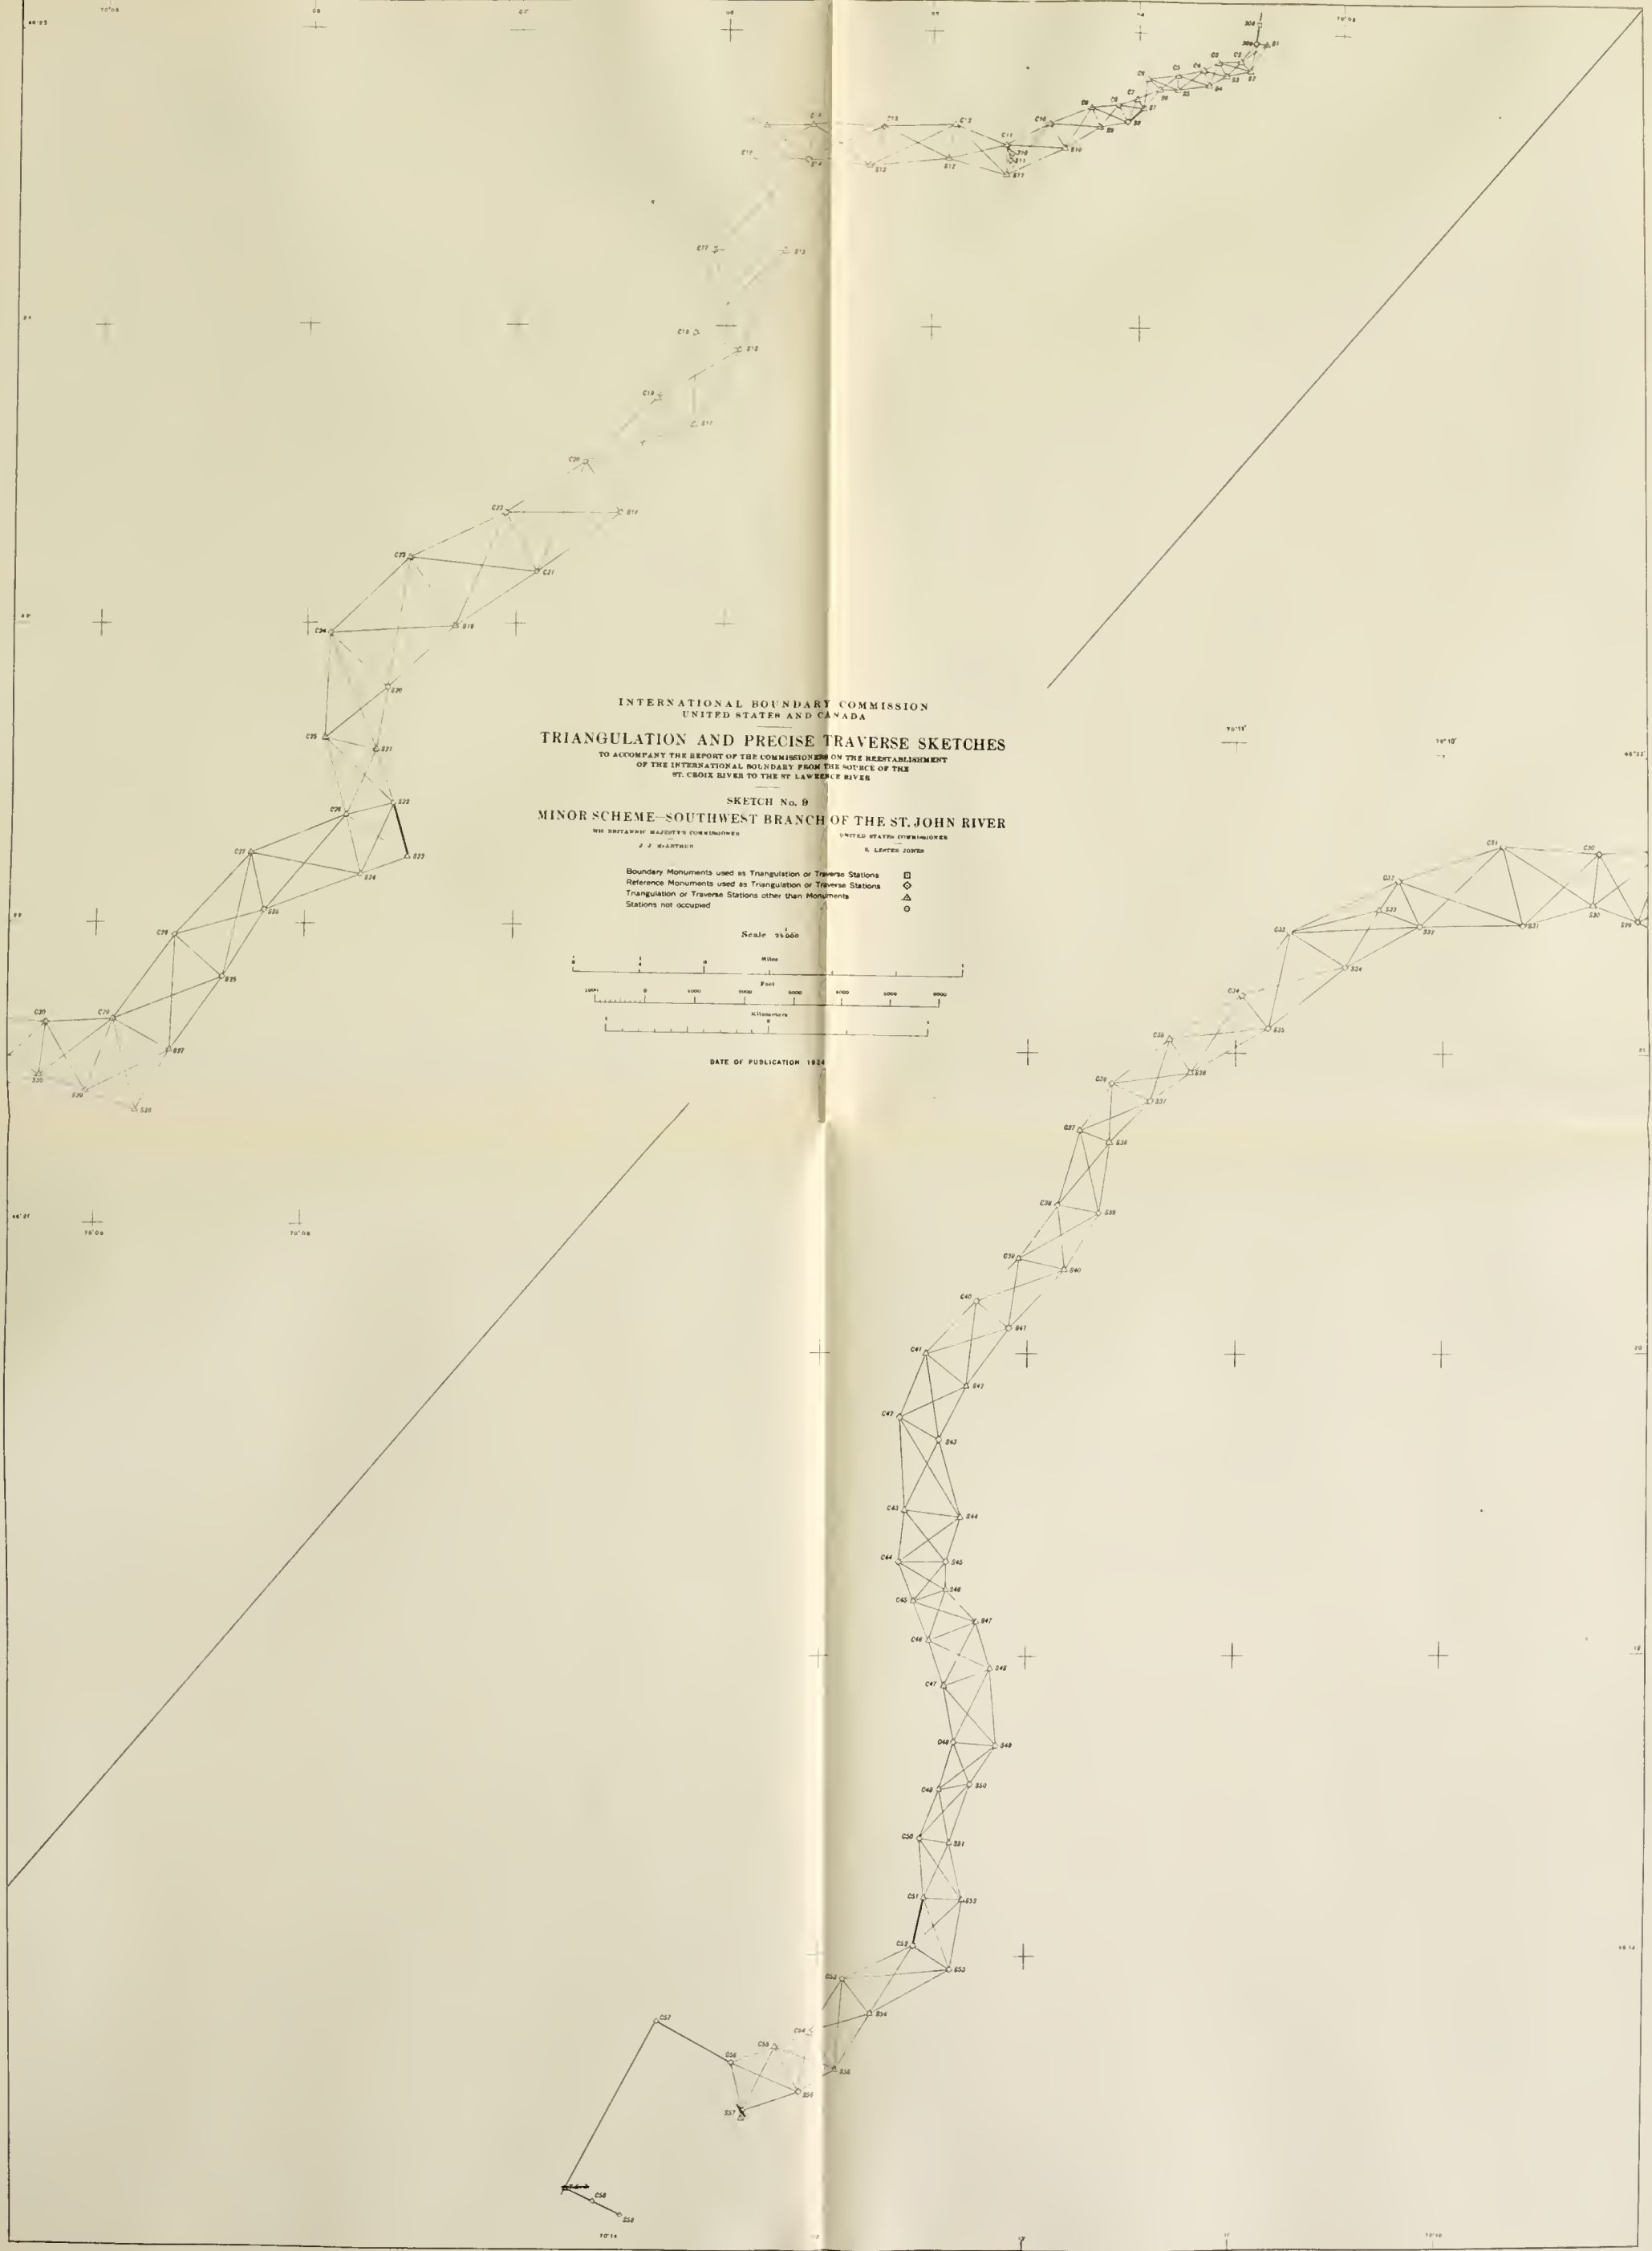



THE LIBRARY  
OF THE  
UNIVERSITY OF ILLINOIS

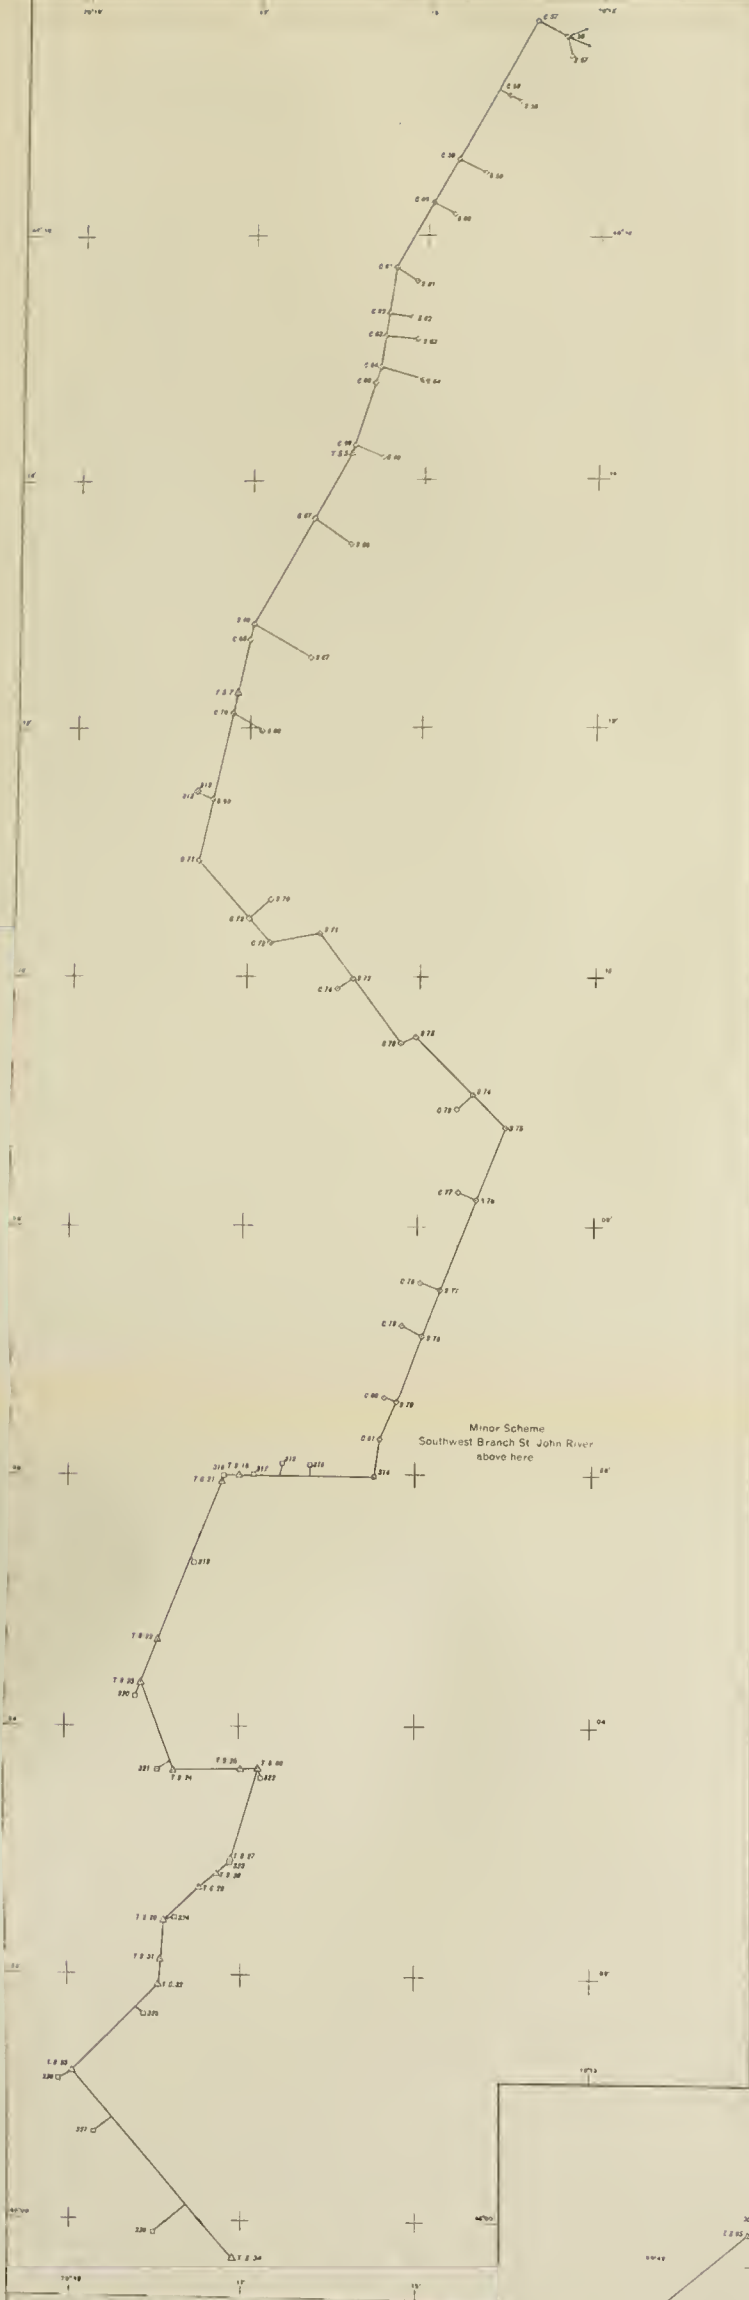

INTERNATIONAL BOUNDARY COMMISSION  
UNITED STATES AND CANADA  
**TRIANGULATION AND PRECISE TRAVERSE SKETCHES**  
TO ACCOMPANY THE REPORT OF THE COMMISSIONERS ON THE REESTABLISHMENT  
OF THE INTERNATIONAL BOUNDARY FROM THE SOURCE OF THE  
ST. CROIX RIVER TO THE ST. LAWRENCE RIVER


SKETCH No. 10  
**MINOR SCHEME—THE HIGHLANDS**  
BY STANLEY HAZEN, COMMISSIONER UNITED STATES COMMISSIONER  
J. J. BARTHOLOMEW E. LESTER, JUDGE

Boundary Monuments used as Triangulation or Traverse Stations  
Reference Monuments used as Triangulation or Traverse Stations  
Triangulation or Traverse Stations other than Monuments  
Stations not occupied

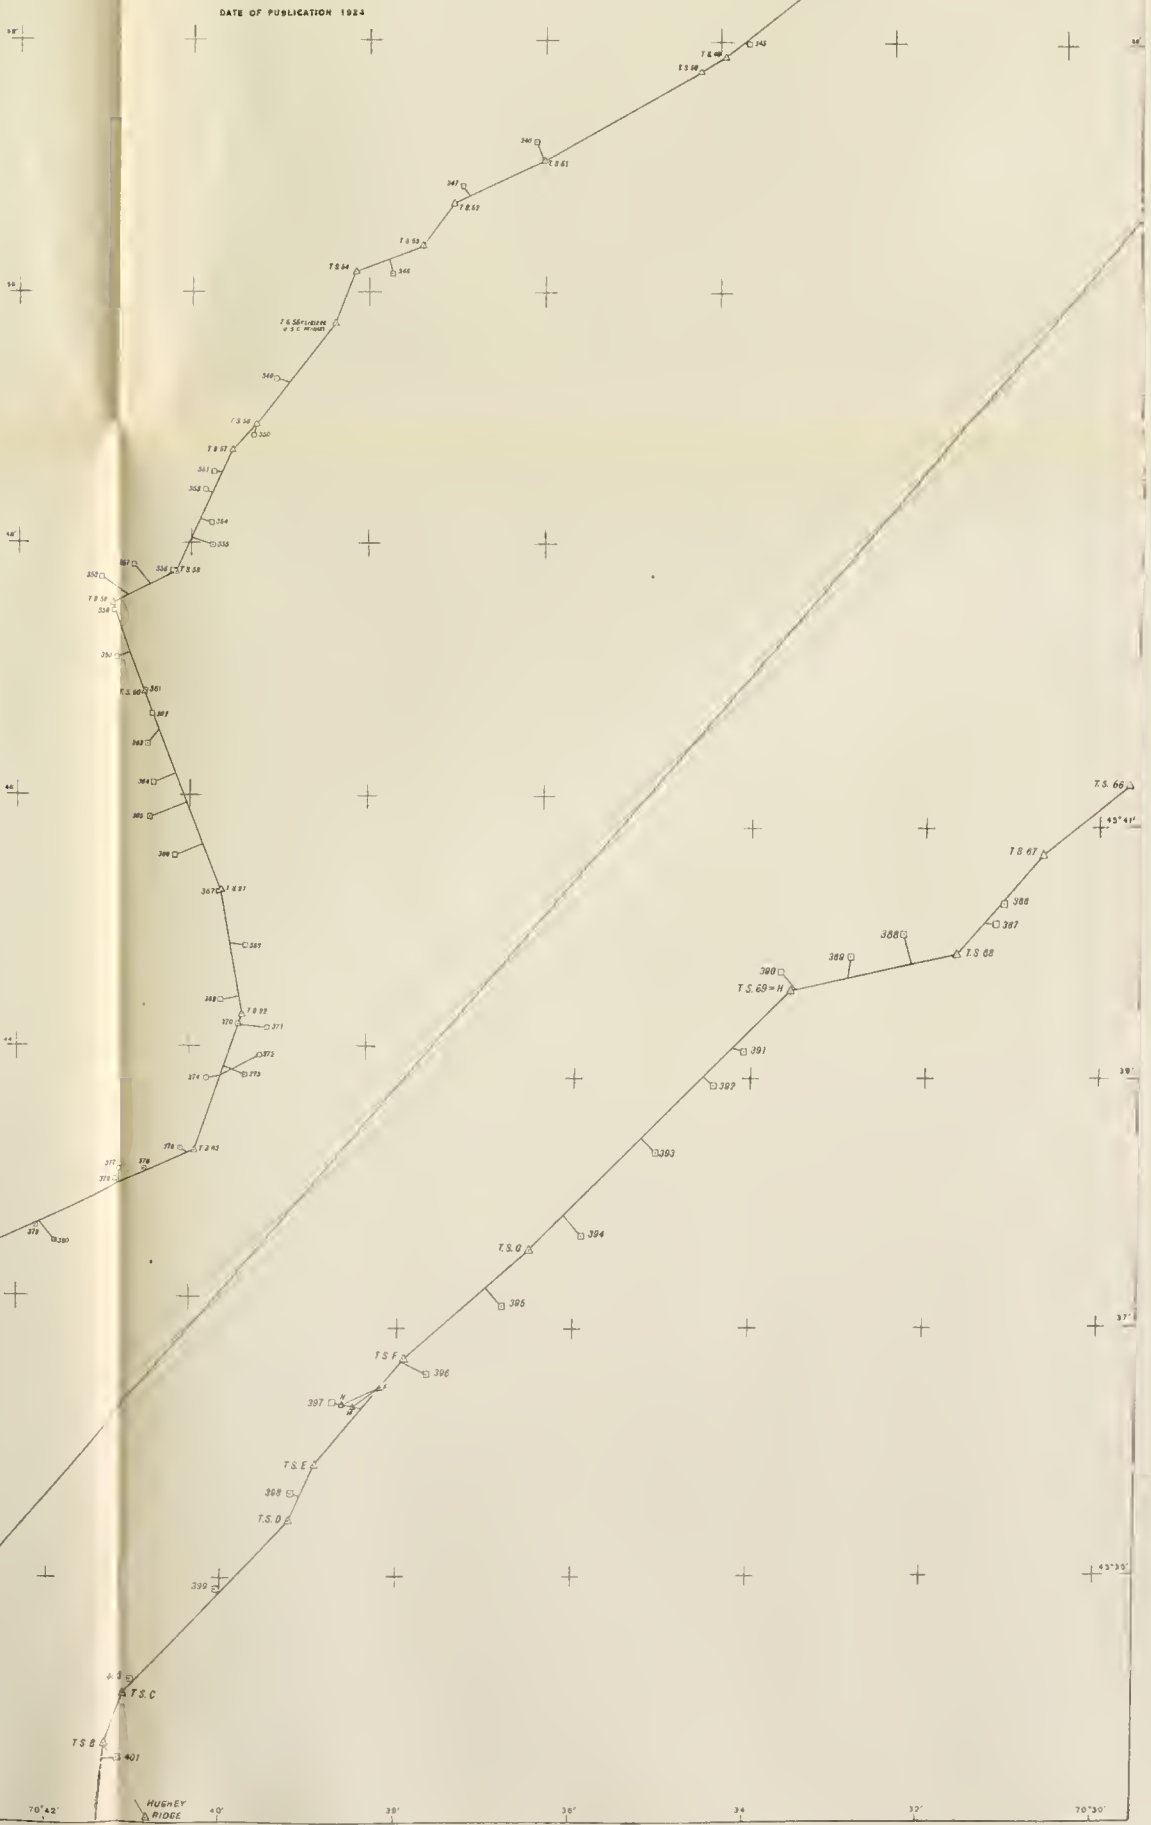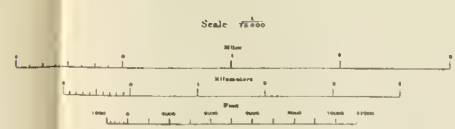



LIBRARY OF THE  
UNIVERSITY OF CHICAGO

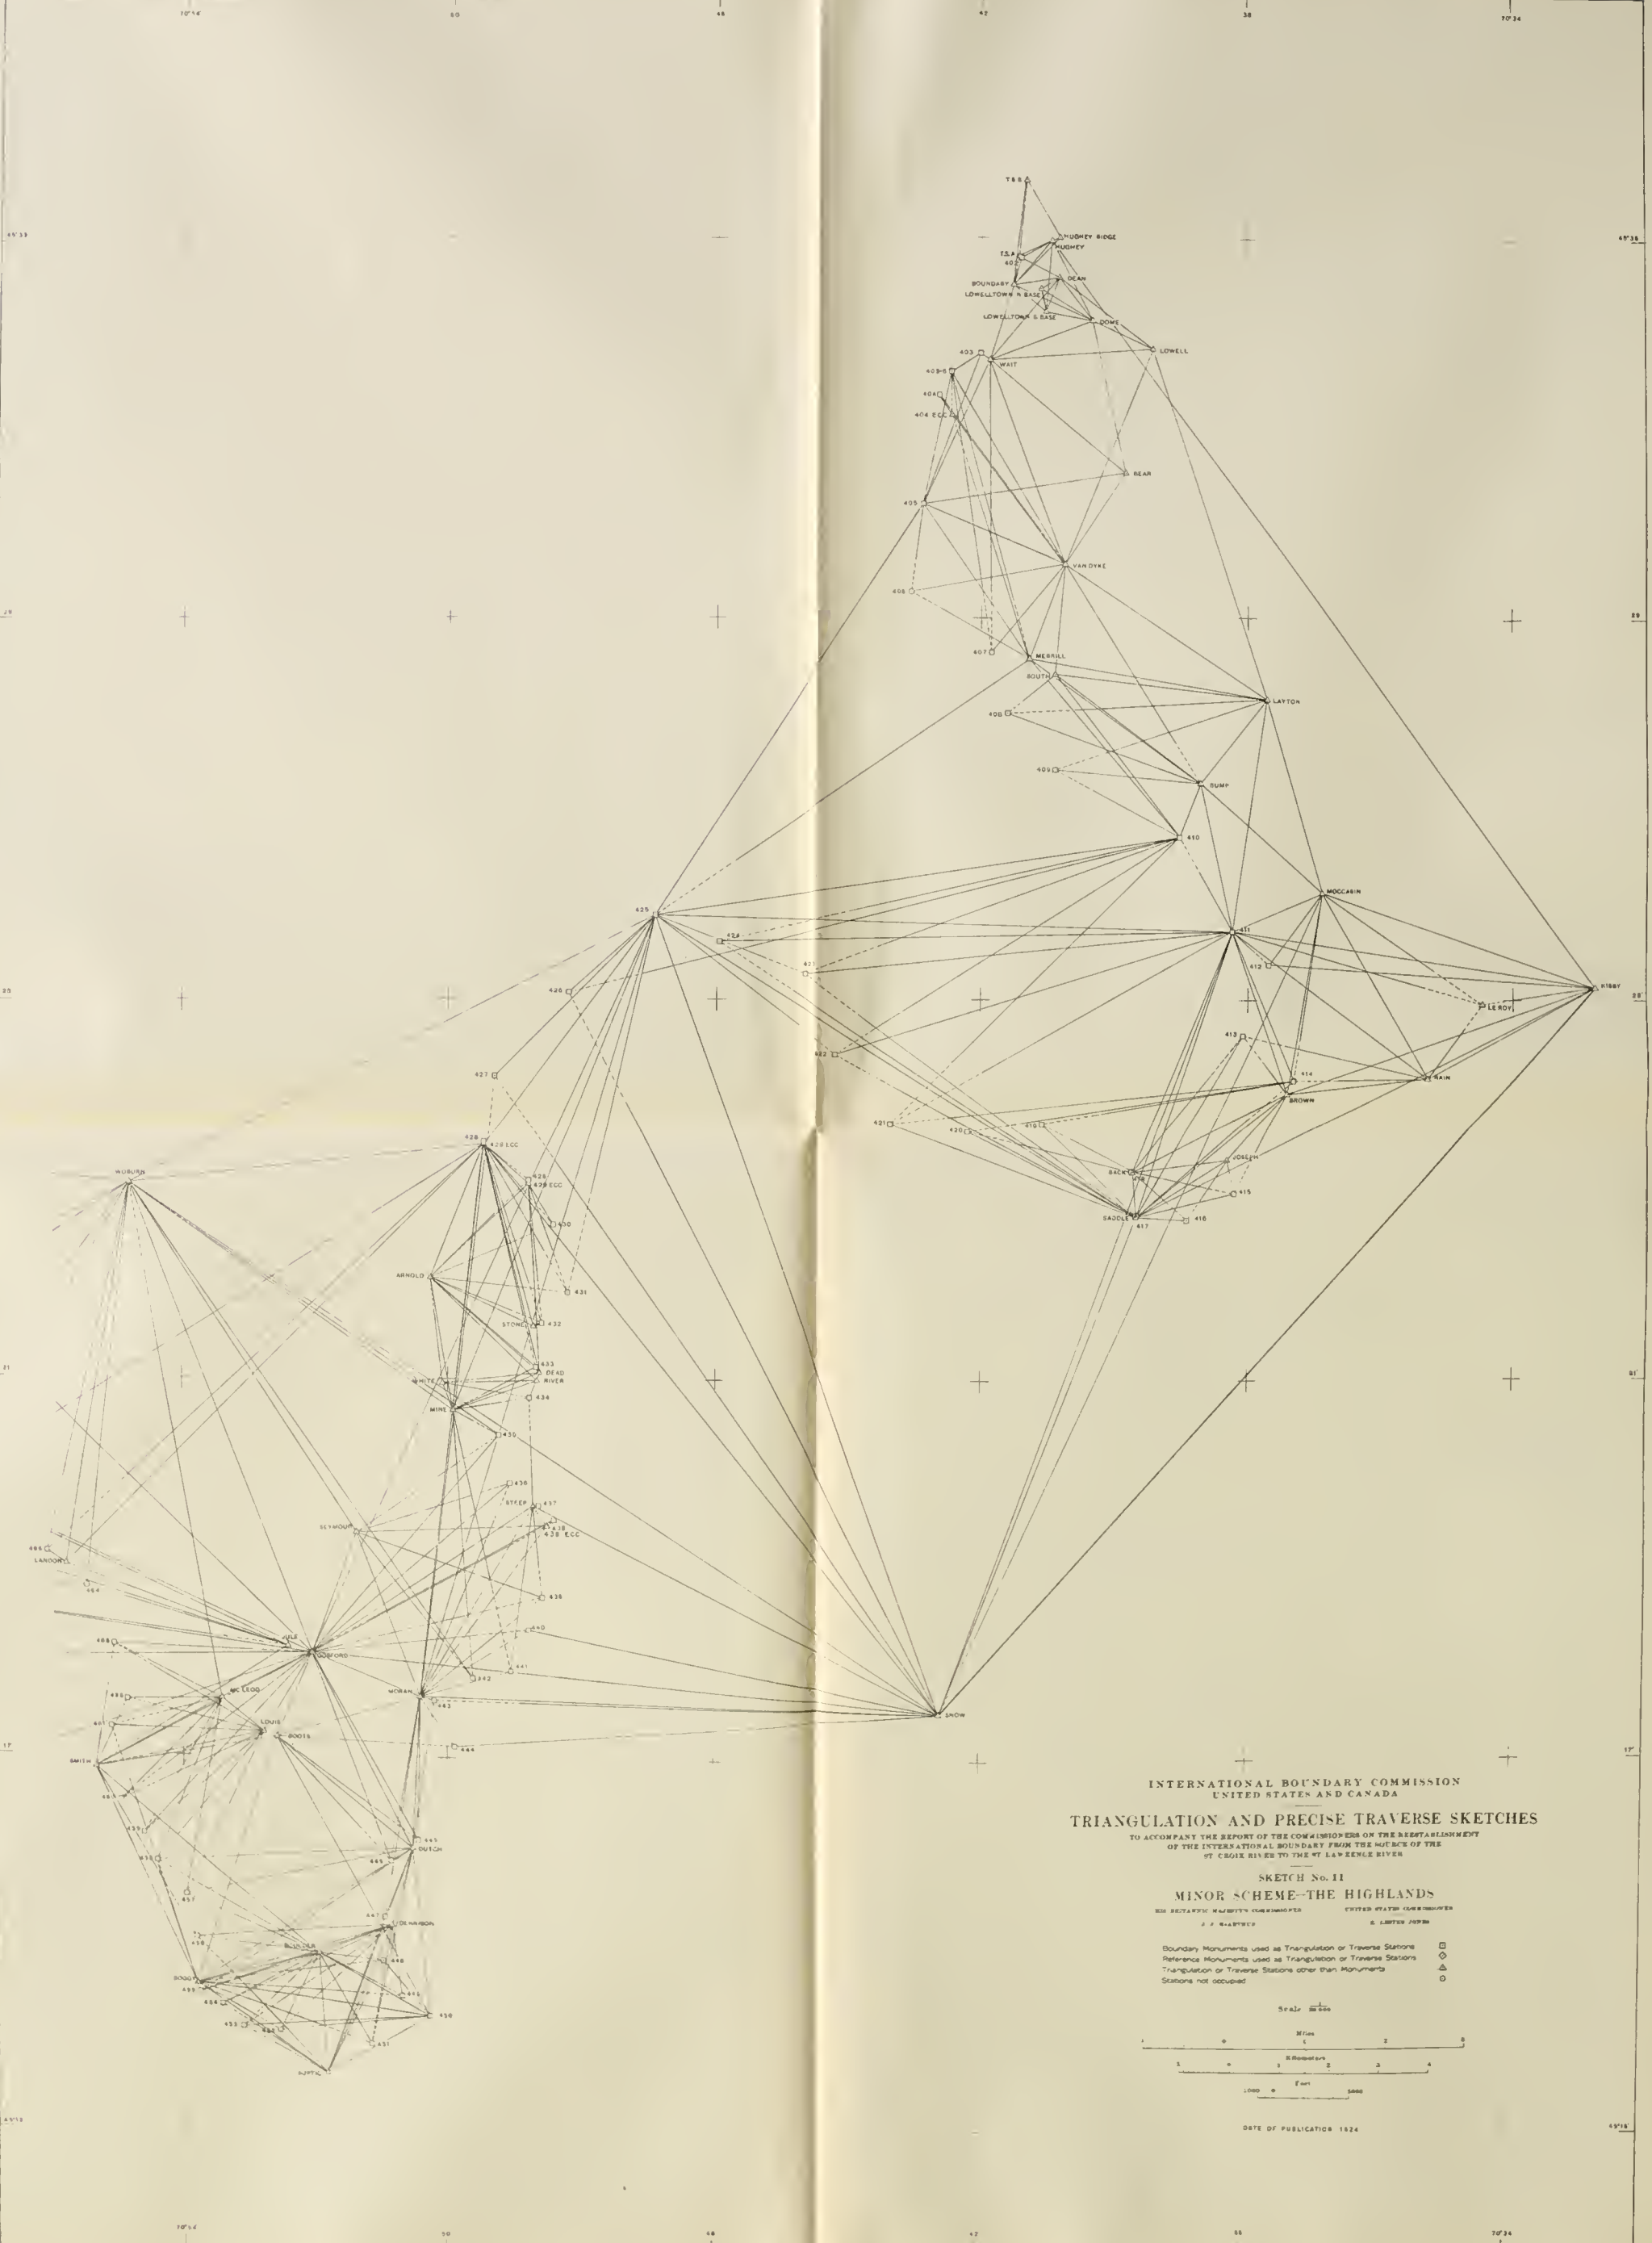


INTERNATIONAL BOUNDARY COMMISSION  
UNITED STATES AND CANADA  
**TRIANGULATION AND PRECISE TRAVERSE SKETCHES**

TO ACCOMPANY THE REPORT OF THE COMMISSIONERS ON THE REESTABLISHMENT  
OF THE INTERNATIONAL BOUNDARY FROM THE MOUTH OF THE  
ST. CHAIX RIVER TO THE ST. LAWRENCE RIVER

**SKETCH No. 11  
MINOR SCHEME-THE HIGHLANDS**

BY DEPUTY COMMISSIONER J. J. HARTWELL UNITED STATES COMMISSIONER  
J. J. HARTWELL E. LESTER JONES

Boundary Monuments used as Triangulation or Traverse Stations  
Reference Monuments used as Triangulation or Traverse Stations  
Triangulation or Traverse Stations other than Monuments  
Stations not occupied

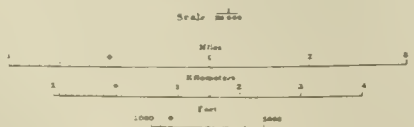

DATE OF PUBLICATION 1924


LIBRARY  
OF THE  
UNIVERSITY OF ALABAMA

INTERNATIONAL BOUNDARY COMMISSION  
UNITED STATES AND CANADA  
TRIANGULATION AND PRECISE TRAVERSE SKETCHES

TO ACCOMPANY THE REPORT OF THE COMMISSIONERS ON THE REESTABLISHMENT  
OF THE INTERNATIONAL BOUNDARY FROM THE MOUTH OF THE  
R. CROIX RIVER TO THE ST. LAWRENCE RIVER


SKETCH No. 12  
MINOR SCHEME—THE HIGHLANDS  
B. J. M. MATHUR  
UNITED STATES COMMISSIONER  
E. J. JORDAN

Boundary Monuments used as Triangulation or Traverse Stations  
Reference Monuments used as Triangulation or Traverse Stations  
Triangulation or Traverse Stations other than Monuments  
Stations not occupied

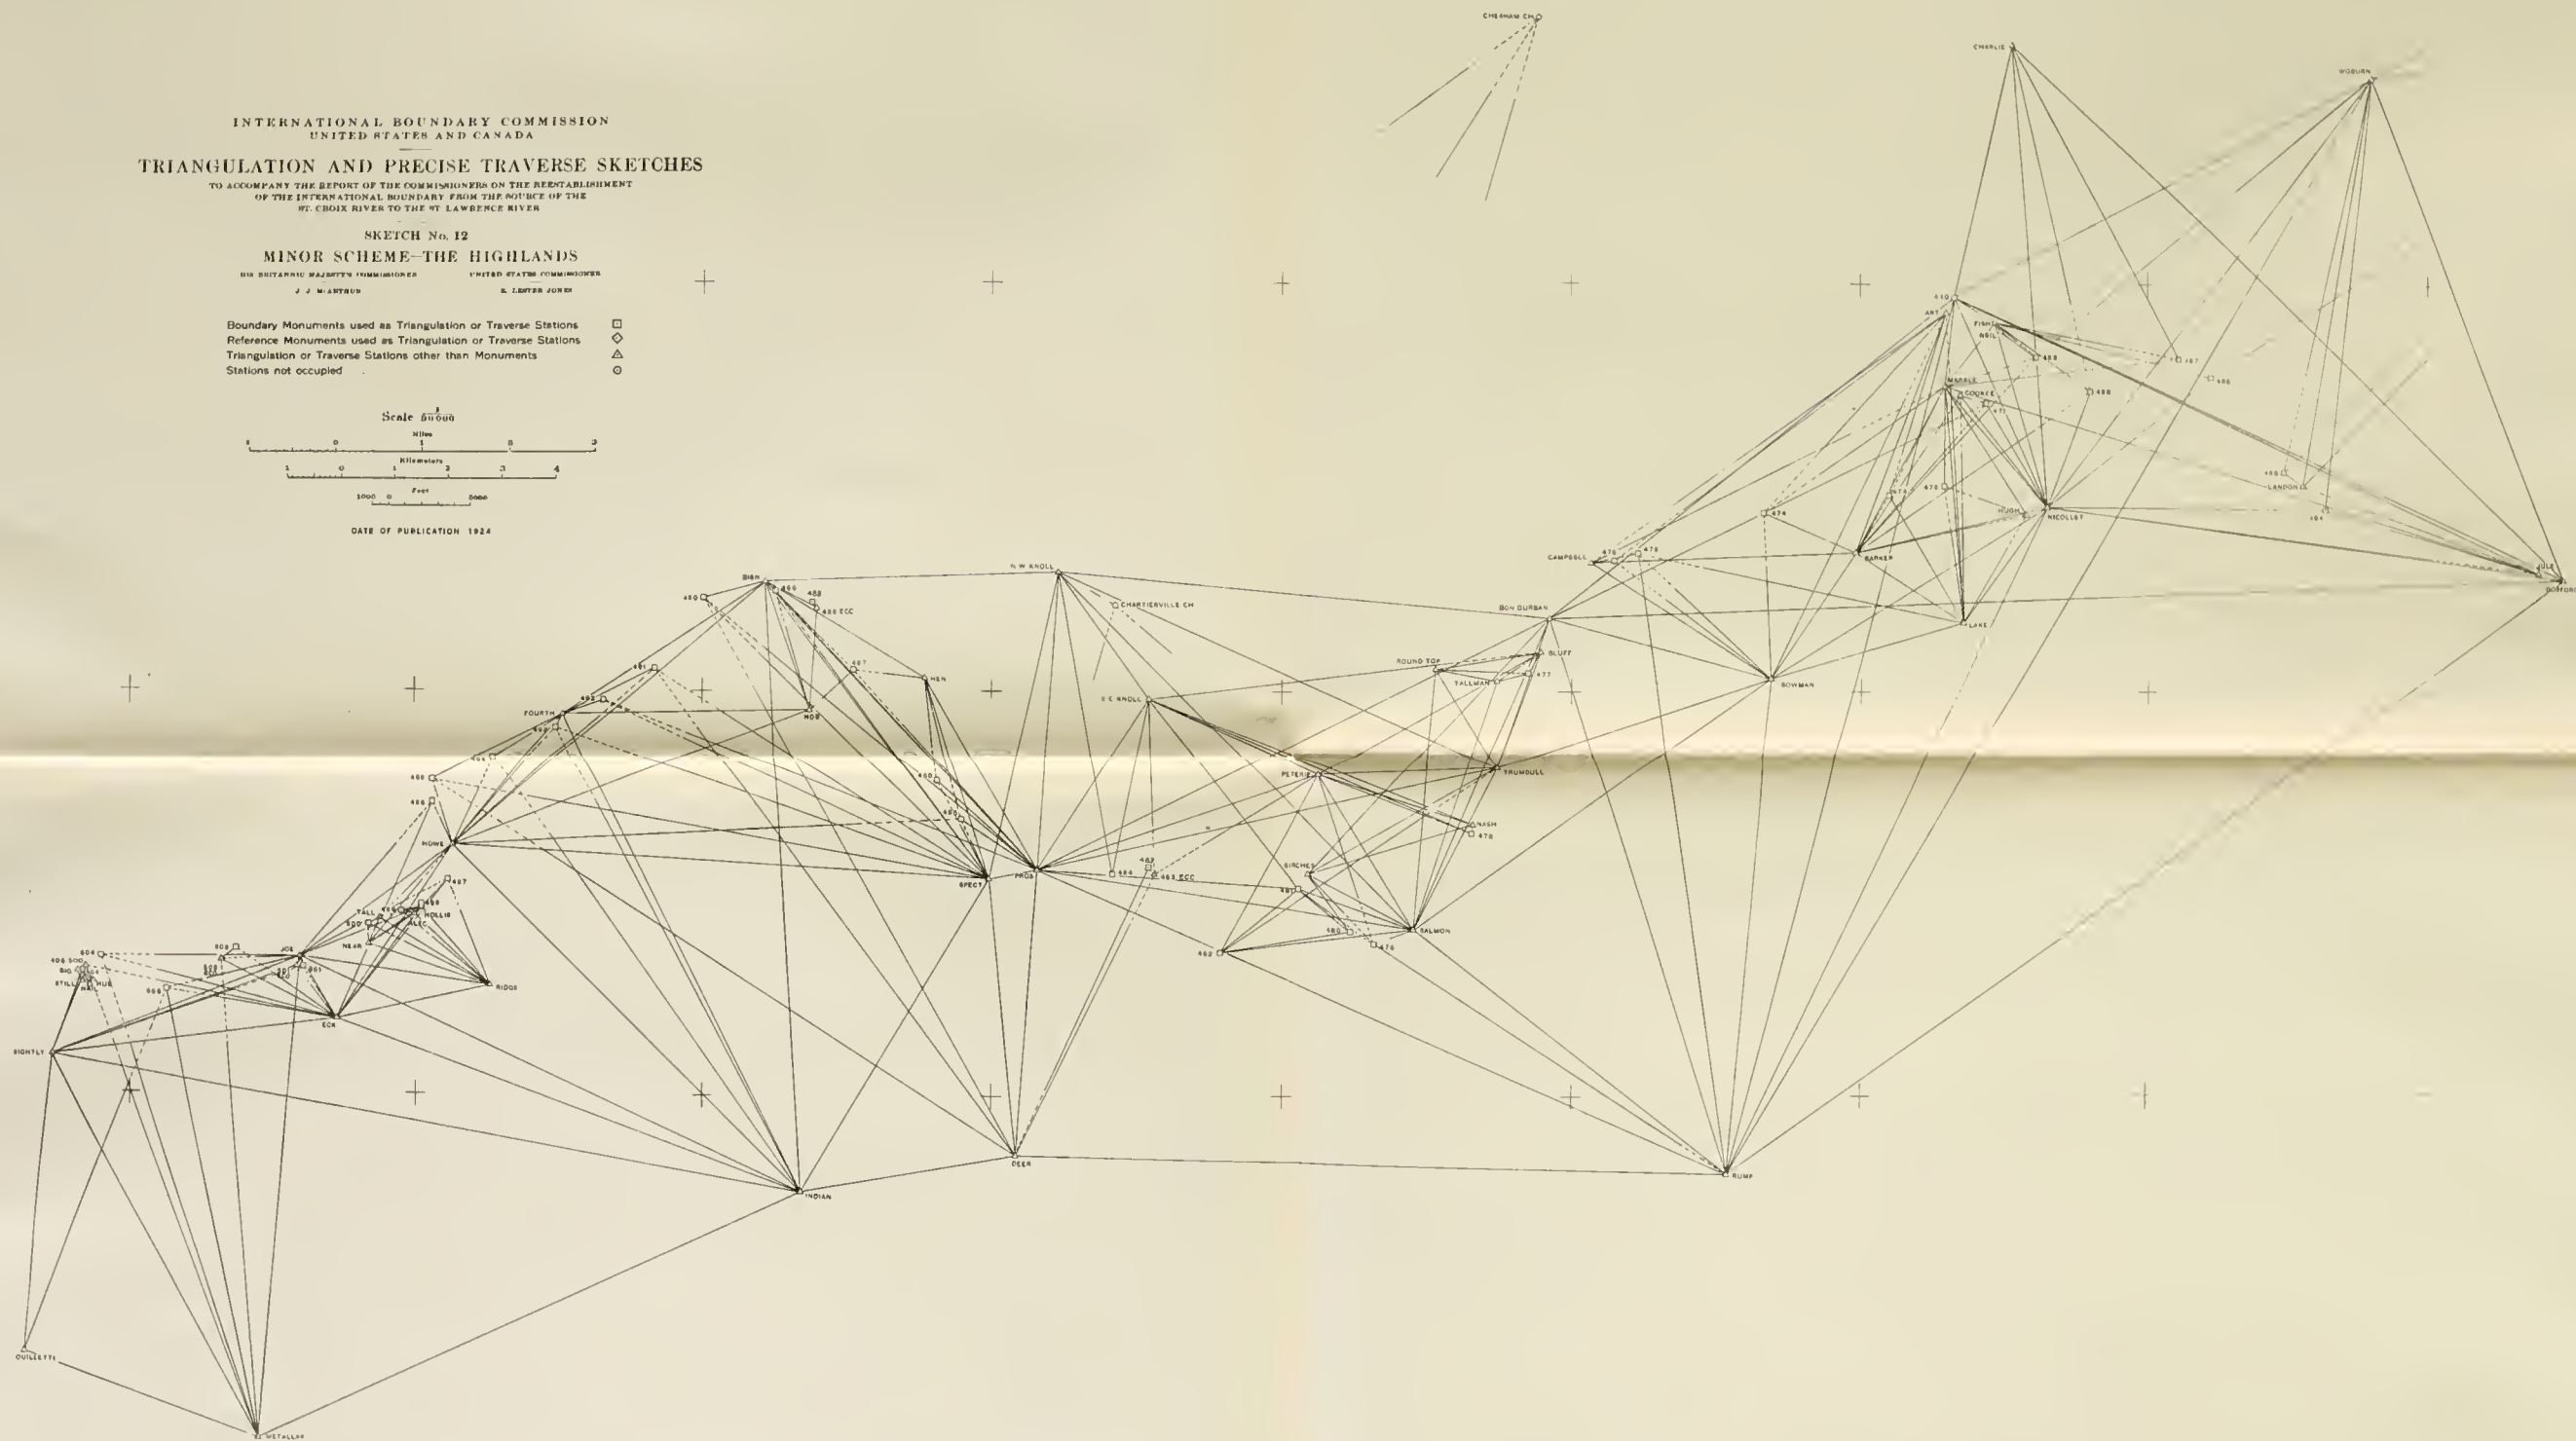

THE JOURNAL  
OF THE  
UNIVERSITY OF ILLINOIS



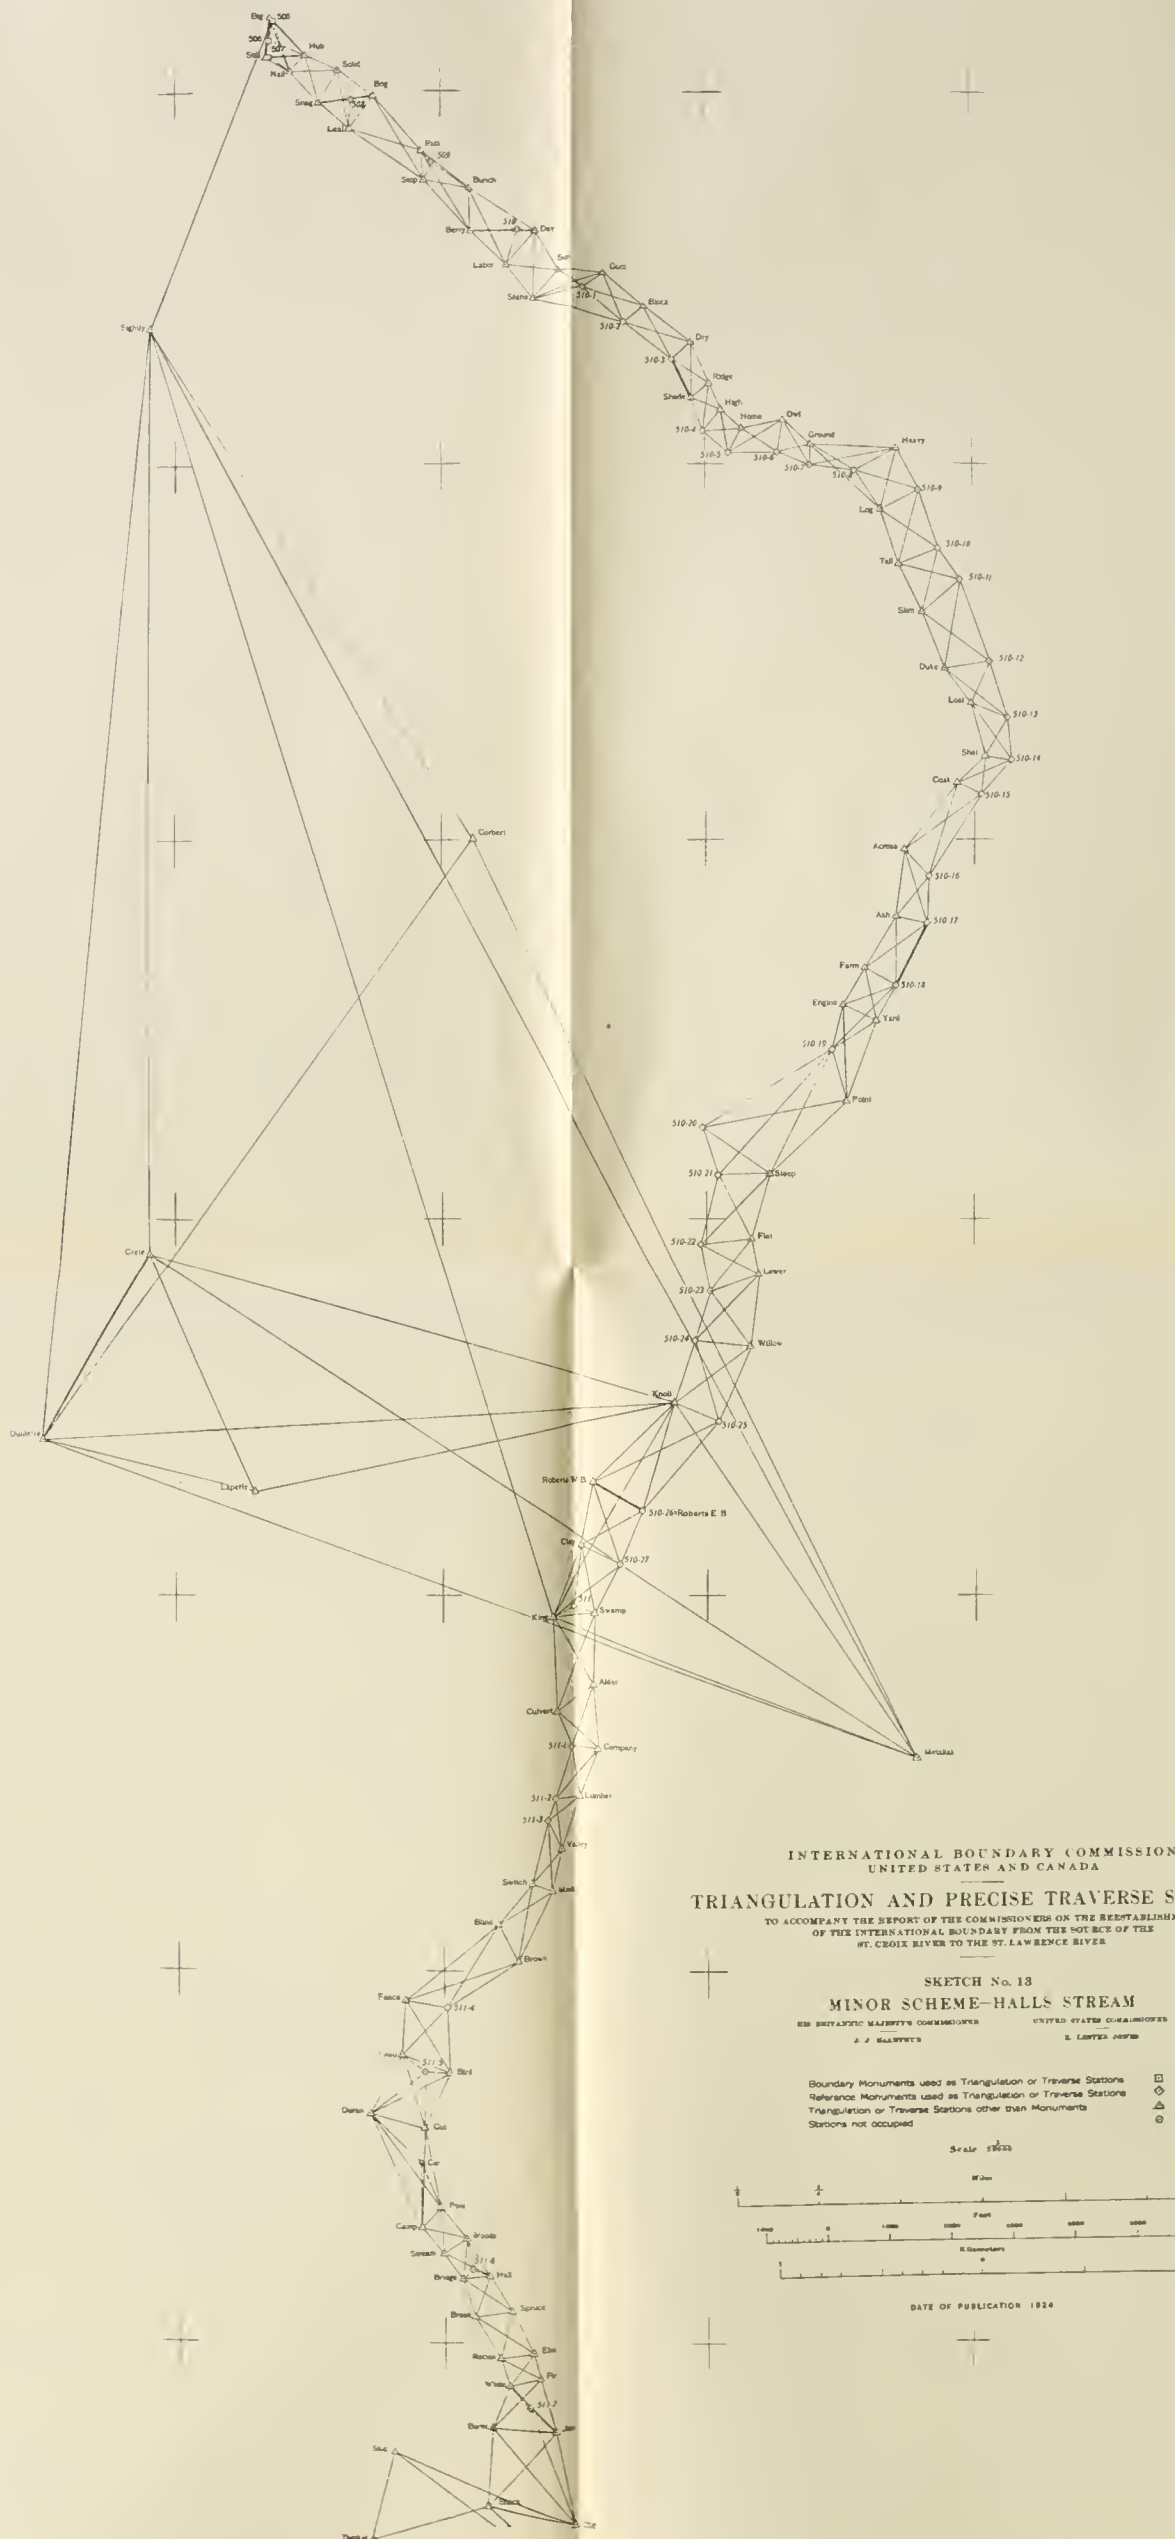


INTERNATIONAL BOUNDARY COMMISSION  
UNITED STATES AND CANADA  
TRIANGULATION AND PRECISE TRAVERSE SKETCHES  
TO ACCOMPANY THE REPORT OF THE COMMISSIONERS ON THE REESTABLISHMENT  
OF THE INTERNATIONAL BOUNDARY FROM THE MOUTH OF THE  
ST. CROIX RIVER TO THE ST. LAWRENCE RIVER

SKETCH No. 13  
MINOR SCHEME-HALLS STREAM  
BY BRITISH AMERICAN COMMISSIONERS UNITED STATES COMMISSIONERS  
J. J. GARDNER E. L. LUTHER JAMES


Boundary Monuments used as Triangulation or Traverse Stations  
Reference Monuments used as Triangulation or Traverse Stations  
Triangulation or Traverse Stations other than Monuments  
Stations not occupied

Scale 1:62,500


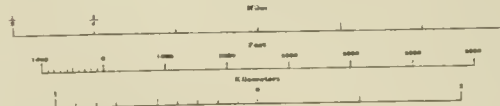



DATE OF PUBLICATION 1924

THE LIBRARY  
OF THE  
UNIVERSITY OF ILLINOIS

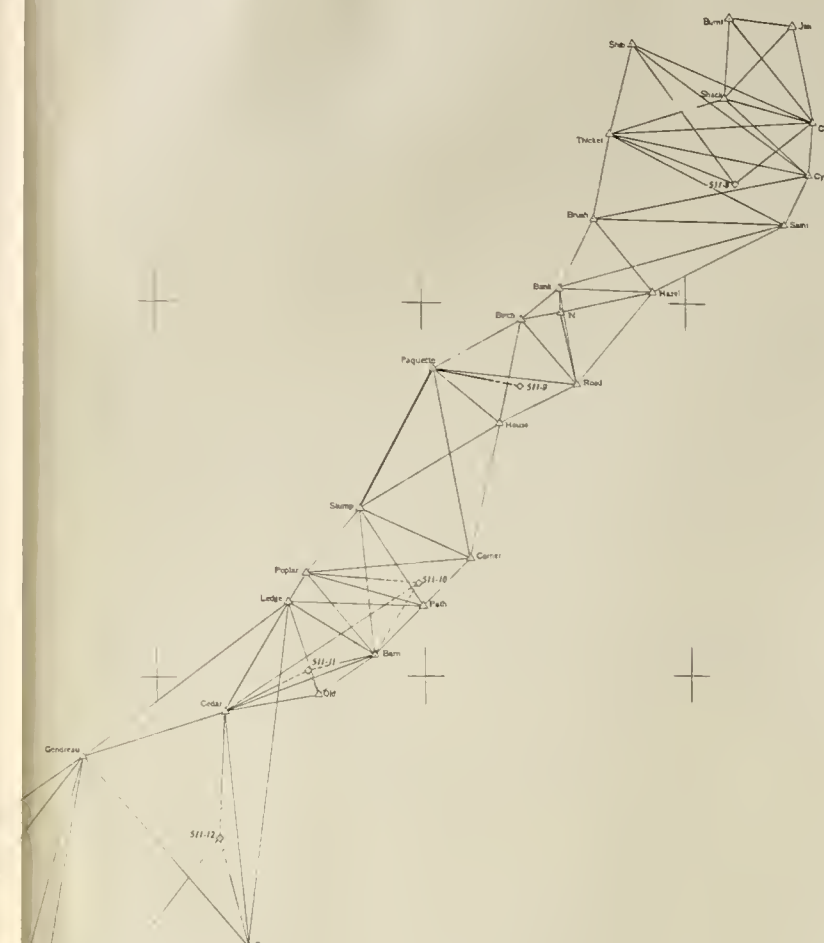

SKETCH No. 14  
MINOR SCHEME-HALLS STREAM  
HIS BRITANNIC MAJESTY'S COMMISSIONER UNITED STATES COMMISSIONER  
J. J. WARTBURG E. LESTER JONES

  Boundary Monuments used as Triangulation or Traverse Stations	
Reference Monuments used as Triangulation or Traverse Stations	
Triangulation or Traverse Stations other than Monuments	
Stations not occupied	

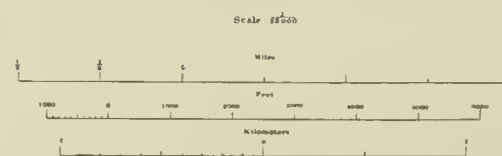

DATE OF PUBLICATION 1924



UNIVERSITY OF ILLINOIS-URBANA



3 0112 064302257